

AREA MAP INSET 1"=2000'

- BUILDING KEY**
1. Russian Orthodox Church
 2. Public Safety Bldg.
 3. Post Office
 4. Laundromat/Watering Point
 5. Bingo Hall
 6. Limited Warehouse
 7. Limited Store
 8. Community Hall
 9. Lift Station
 10. Power Plant
 11. Utility Warehouse
 12. Tank Farm
 13. Atmautluak Clinic
 14. Moravian Parsonage
 15. Moravian Church
 16. Teacher Housing
 17. Elementary/Headstart School
 18. Elementary/High School
 19. Warehouse
 20. School Shop
 21. ATC Shop
 22. Old Church
 23. Army National Guard
 24. United Utilities

- LANDUSE KEY**
- 1 Dog Area
 - 2 Boat Landing/Boat Storage
 - 3 Sewage Bunker

Community Map ATMAUTLUAK

60° 51' 30" N 162° 16' 30" W (NAD 83)
 Approximate Elevation: 4'
 Township 9 North, Range 73 West, S.M., AK
 U.S.G.S. Quadrangle "Baird Inlet (D-1)," Alaska
 BETHEL RECORDING DISTRICT

LEGEND

- Residential Building
- Commercial Building
- Public Building
- High Water Mark
- Floodline Elev. 4.51' (Based on this Map)
- Telephone
- Sewer Line
- Edge of Water
- Land Use Area

SCALE: 1"=100'
 Date of Photography: September 7, 2007
 Magnetic Declination computed by U.S.G.S. Geomag
 Program using WMM-2005.COF model as of September, 27, 2007 1 of 2

MAP NOTES
 This map was prepared by the Association of Village Council Presidents (AVCP) in cooperation with the Alaska Department of Commerce, Community, and Economic Development (Commerce) using funding from the Alaska Coastal Management Program and the Initiative for Accelerated Infrastructure Development (IAID). The IAID is supported by grants from the Denali Commission, USDA Rural Development, Alaska Department of Transportation and Public Facilities and Commerce. The Association of Village Council Presidents contracted with Global Positioning Services, Inc. in May of 2007 to prepare the map.

This map should not be construed as a survey. On-site surveys should be conducted prior to engineering or construction.

This map was compiled to meet horizontal and vertical accuracy in accordance with national map accuracy standards.

Property and utility information has been generated from readily available sources with limited accuracy checks. Property information is not intended to represent a title search of the Records Office record. Utility location is approximate and shows only the main lines. Generally, the information is current as of December 2007.

ANTHC provided sanitation facility records.


This map is based on photography acquired on September 7, 2007, at a nominal scale of 1 in = 800 ft.

Aero-Metric Anchorage prepared the orthophoto and topographic mapping. The orthophoto is an aerial photo which has been corrected, by rectification to ground control stations, to remove distortions and warpage due to ground topography and aircraft tilt and trim.

HORIZONTAL AND VERTICAL CONTROL
 The horizontal and vertical control monument for the digital orthophoto was an NGS OPUS solution for GPS Inc. TSM "Base 1" which was established on DOT Monument "GPS No. 811(Plat 2006-12)". The horizontal datum NAD 1983 coordinates for this monument are North 60° 51' 55.2878" and West 162° 16' 30.0347". The Geoid 96 elevation for this station is 8.84 feet.

This map projection is based upon NAD 83, ASP Zone 7 as expressed in US Survey Feet.

The contours were prepared at two (2) foot contour intervals with index contours every ten (10) feet.

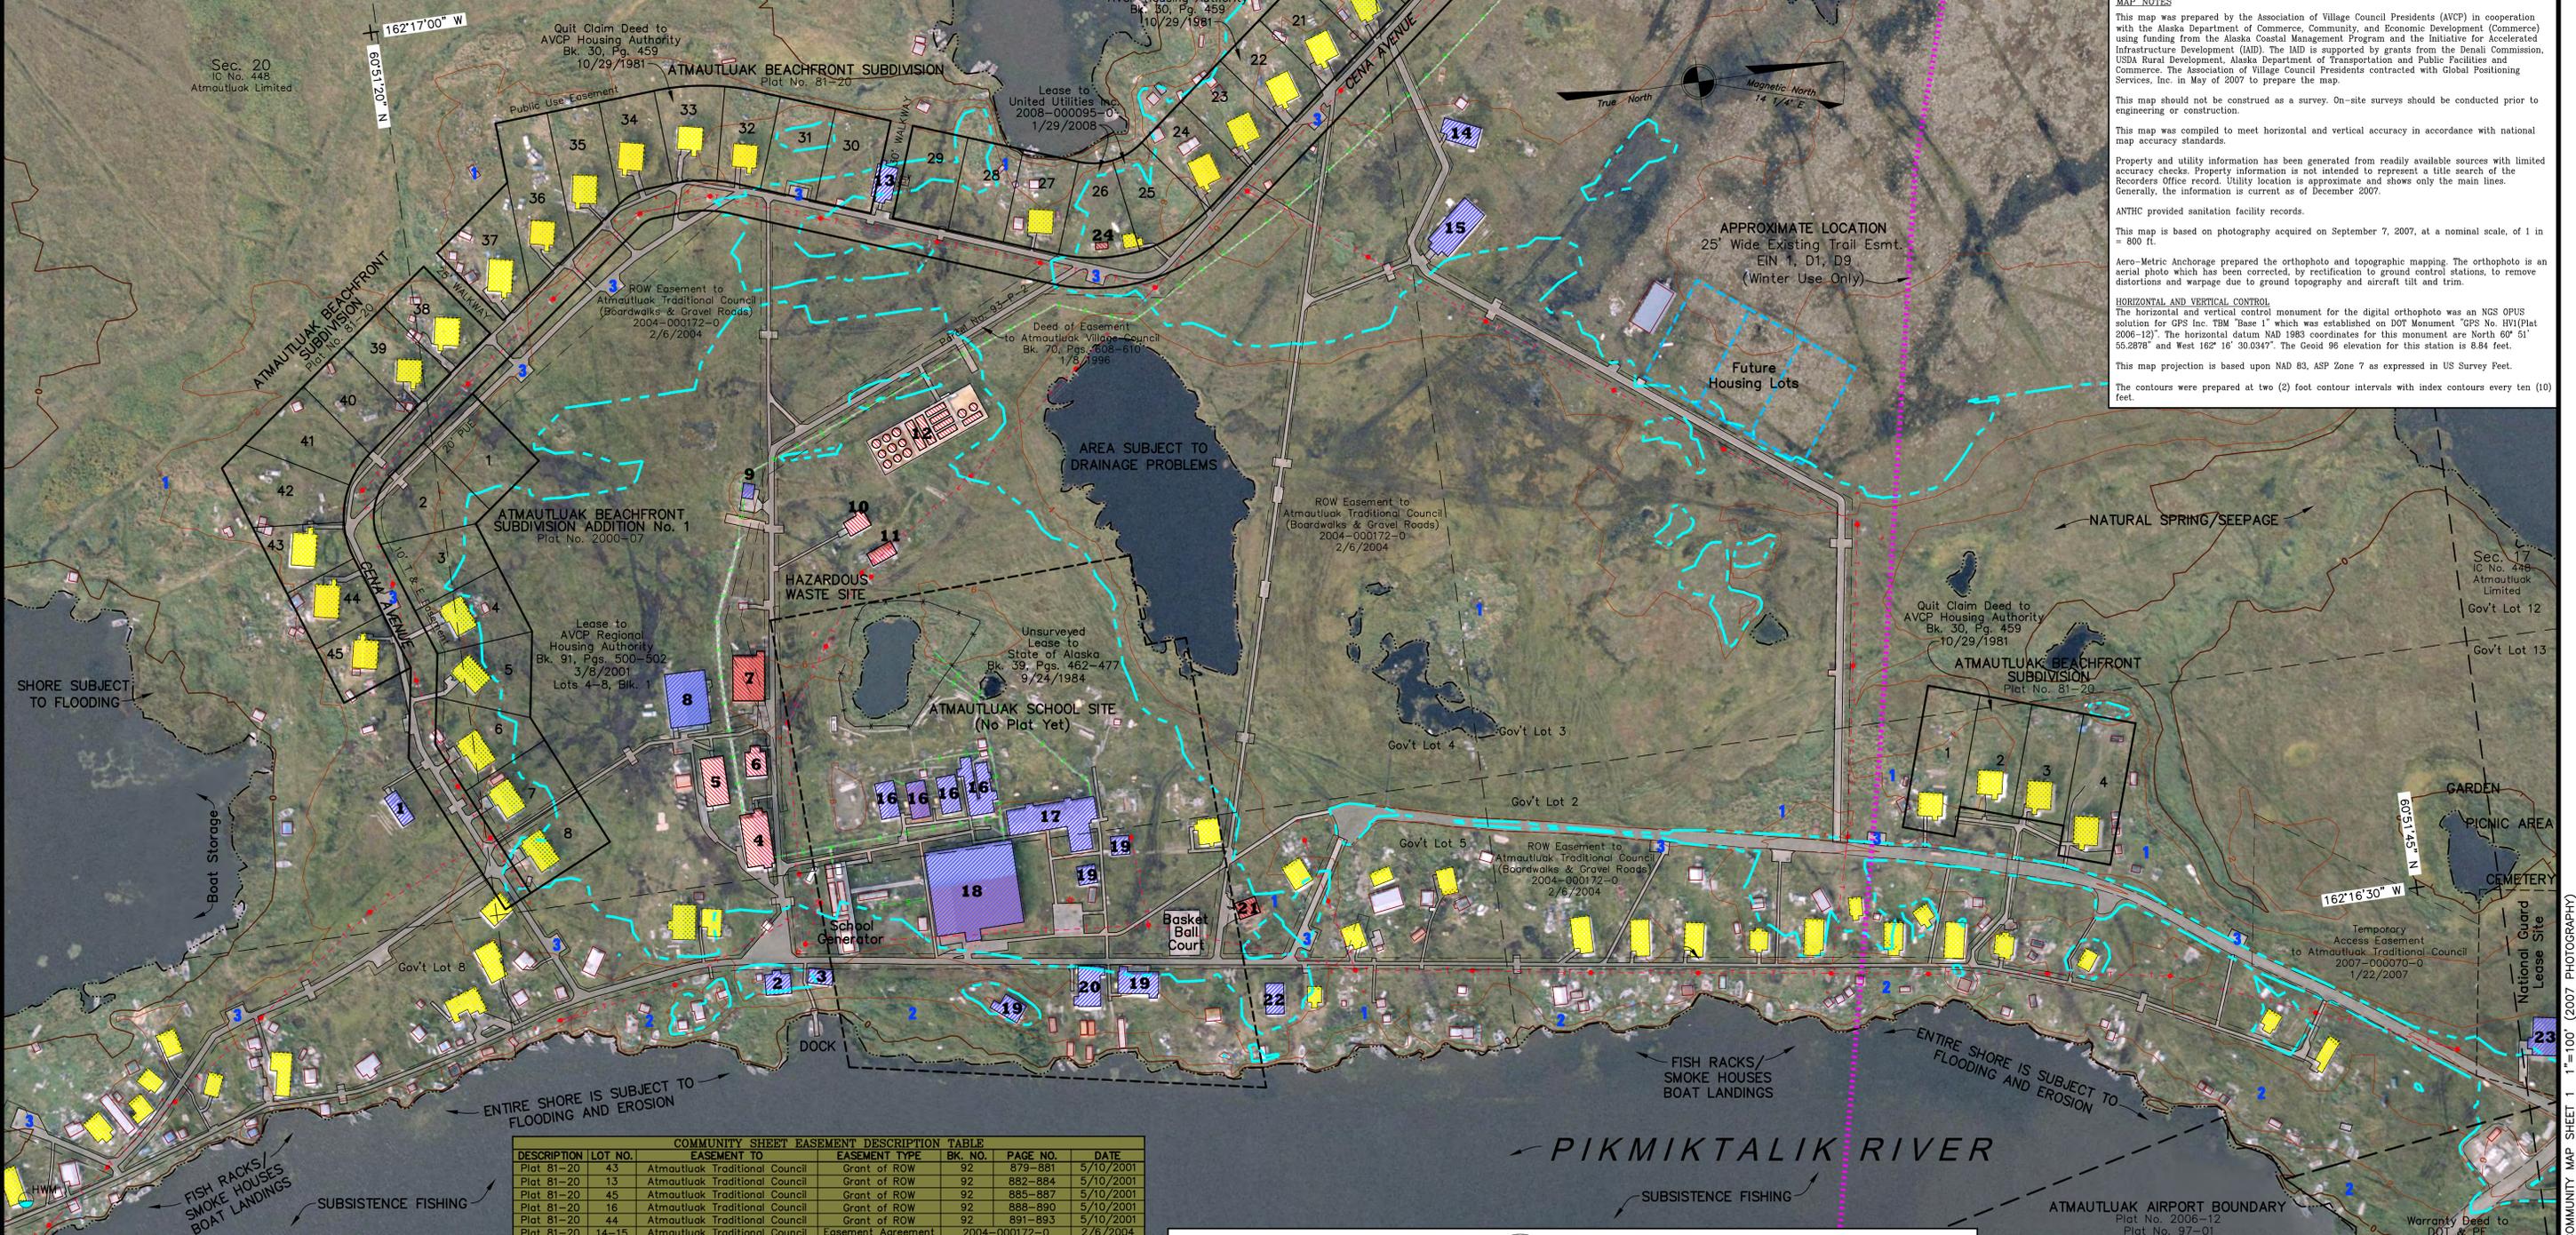

COMMUNITY SHEET EASEMENT DESCRIPTION TABLE

| DESCRIPTION | LOT NO. | EASEMENT TO | EASEMENT TYPE | BK. NO. | PAGE NO. | DATE |
|-------------|---------|--------------------------------|--------------------|---------------|----------|-----------|
| Plat 81-20 | 43 | Atmautluak Traditional Council | Grant of ROW | 92 | 879-881 | 5/10/2001 |
| Plat 81-20 | 13 | Atmautluak Traditional Council | Grant of ROW | 92 | 882-884 | 5/10/2001 |
| Plat 81-20 | 45 | Atmautluak Traditional Council | Grant of ROW | 92 | 885-887 | 5/10/2001 |
| Plat 81-20 | 16 | Atmautluak Traditional Council | Grant of ROW | 92 | 888-890 | 5/10/2001 |
| Plat 81-20 | 44 | Atmautluak Traditional Council | Grant of ROW | 92 | 891-893 | 5/10/2001 |
| Plat 81-20 | 14-15 | Atmautluak Traditional Council | Easement Agreement | 2004-000172-0 | | 2/6/2004 |
| Plat 81-20 | 17-19 | Atmautluak Traditional Council | Easement Agreement | 2004-000172-0 | | 2/6/2004 |
| Plat 81-20 | 31 | Atmautluak Traditional Council | Easement Agreement | 2004-000172-0 | | 2/6/2004 |
| Plat 81-20 | 33-35 | Atmautluak Traditional Council | Easement Agreement | 2004-000172-0 | | 2/6/2004 |
| Plat 81-20 | 42-43 | Atmautluak Traditional Council | Easement Agreement | 2004-000172-0 | | 2/6/2004 |
| Plat 97-01 | | Atmautluak Traditional Council | Easement Agreement | 2004-000172-0 | | 2/6/2004 |
| Plat 2000-7 | 44-45 | Atmautluak Traditional Council | Easement Agreement | 2004-000172-0 | | 2/6/2004 |

FLOOD NOTES
 The US Army Corps of Engineers (USACE) report "Alaska Communities Flood Hazard Data 1996", has a published flood of record which occurred in 1972 with a flood elevation of 92.0 feet. There is a high water elevation sign with an elevation of 92.0 feet (4.51 feet based upon this map's vertical control). The high water elevation sign was placed on the north corner of Mrs. Pavilla's house.



ATMAUTLUAK COMMUNITY MAP SHEET 1 1"=100' (2007 PHOTOGRAPHY)