

COMMUNITY MAP HOLY CROSS





62°57'30"N 155°35'30"W Elevation 337' (at airstrip)

The preparation of this document was financed by a special legislative appropriation for the Department of Community and Regional Affairs, administered by the Municipal and Regional Assistance Division.

Community Map - The profile maps are useful in illustrating land use patterns, land status, location of utility lines, water resources, waste disposal sites, public facilities and other improvements. They also provide an understanding of some of the natural features and hazards that affect the community improvements and expansion.



The Community Map shown here was prepared from an uncontrolled aerial photograph taken in 1983 by North Pacific Aerial Surveys for the State of Alaska, Department of Community and Regional Affairs that was enlarged from a scale of 1" = 1,400' to 1" = 200'. The Regional Map was prepared from the same aerial photograph as the Community Map, but the scale remained at 1" = 1,400'.

Property and utility information has been generalized from many sources and may contain minor inconsistencies. These maps should not be construed as surveys. On-site investigations should be conducted prior to construction.

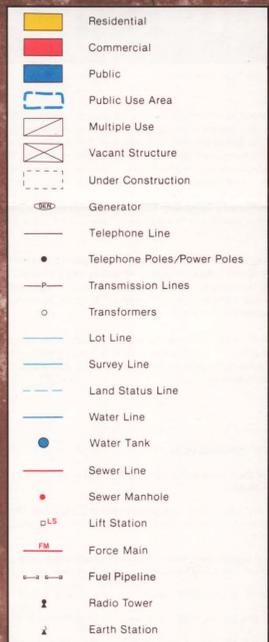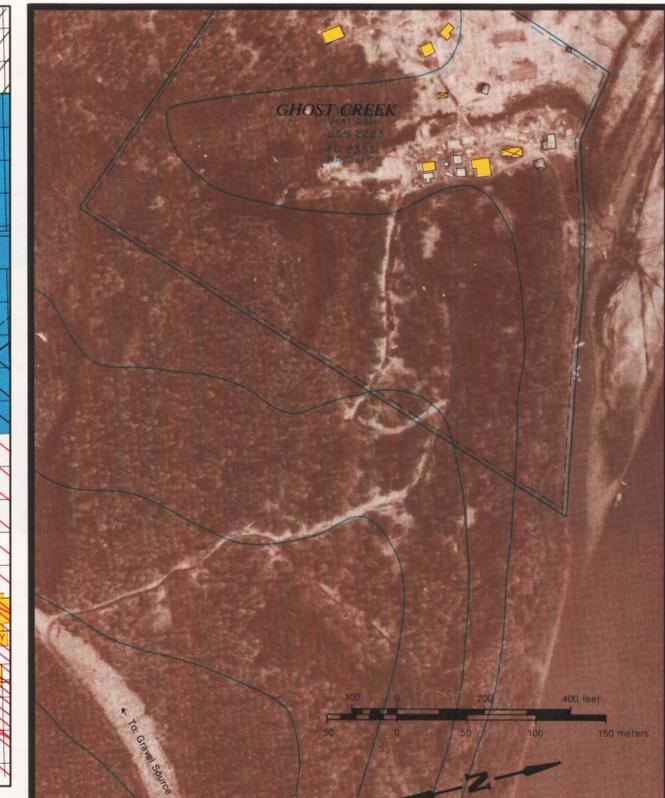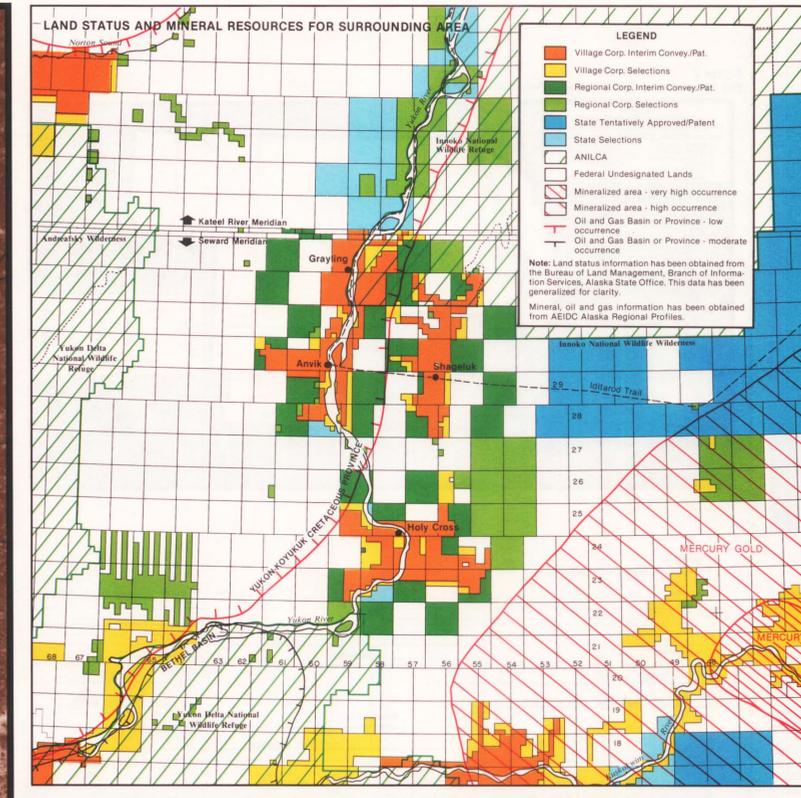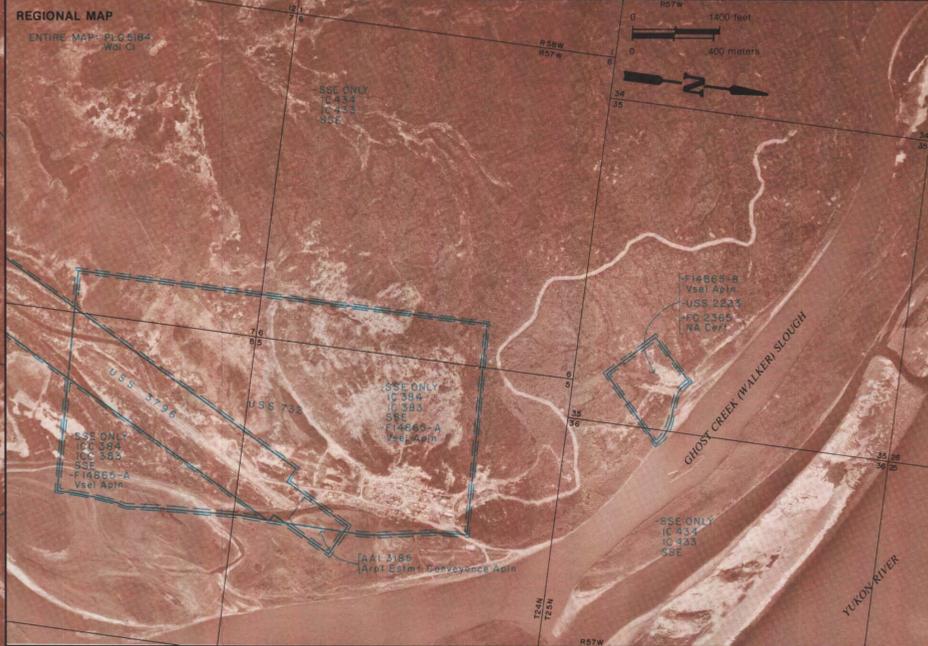

Note: Structures not outlined or color coded have been determined to be minor accessory structures and/or dilapidated buildings.

1. Hangar
2. State Warehouse
3. City Maintenance Shop
4. Village Corp. Warehouse
5. Holy Cross Oil Office
6. AVEC Power Plant
7. Post Office
8. City Freezer Units
9. TOC Office/Health Center
10. Village Corp. Office
11. Village Corp. Office
12. ROTPP Office
13. Rental Apartment
14. City Office
15. Community Heli
16. State Trooper Office
17. Water Treatment Plant
18. Holy Cross Mercantile
19. Stone Warehouse
20. City Owned Homes
21. Clinic
22. Warehouse
23. Apartments (2 units)
24. Holy Cross Lodge/Gate
25. Church Warehouse
26. Holy Cross Church
27. School Power Plant
28. School
29. Holy Cross School
30. Teacher's Quarters

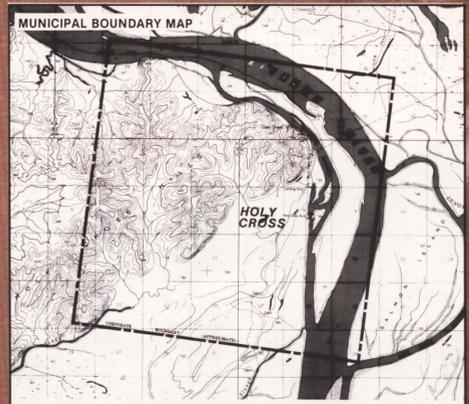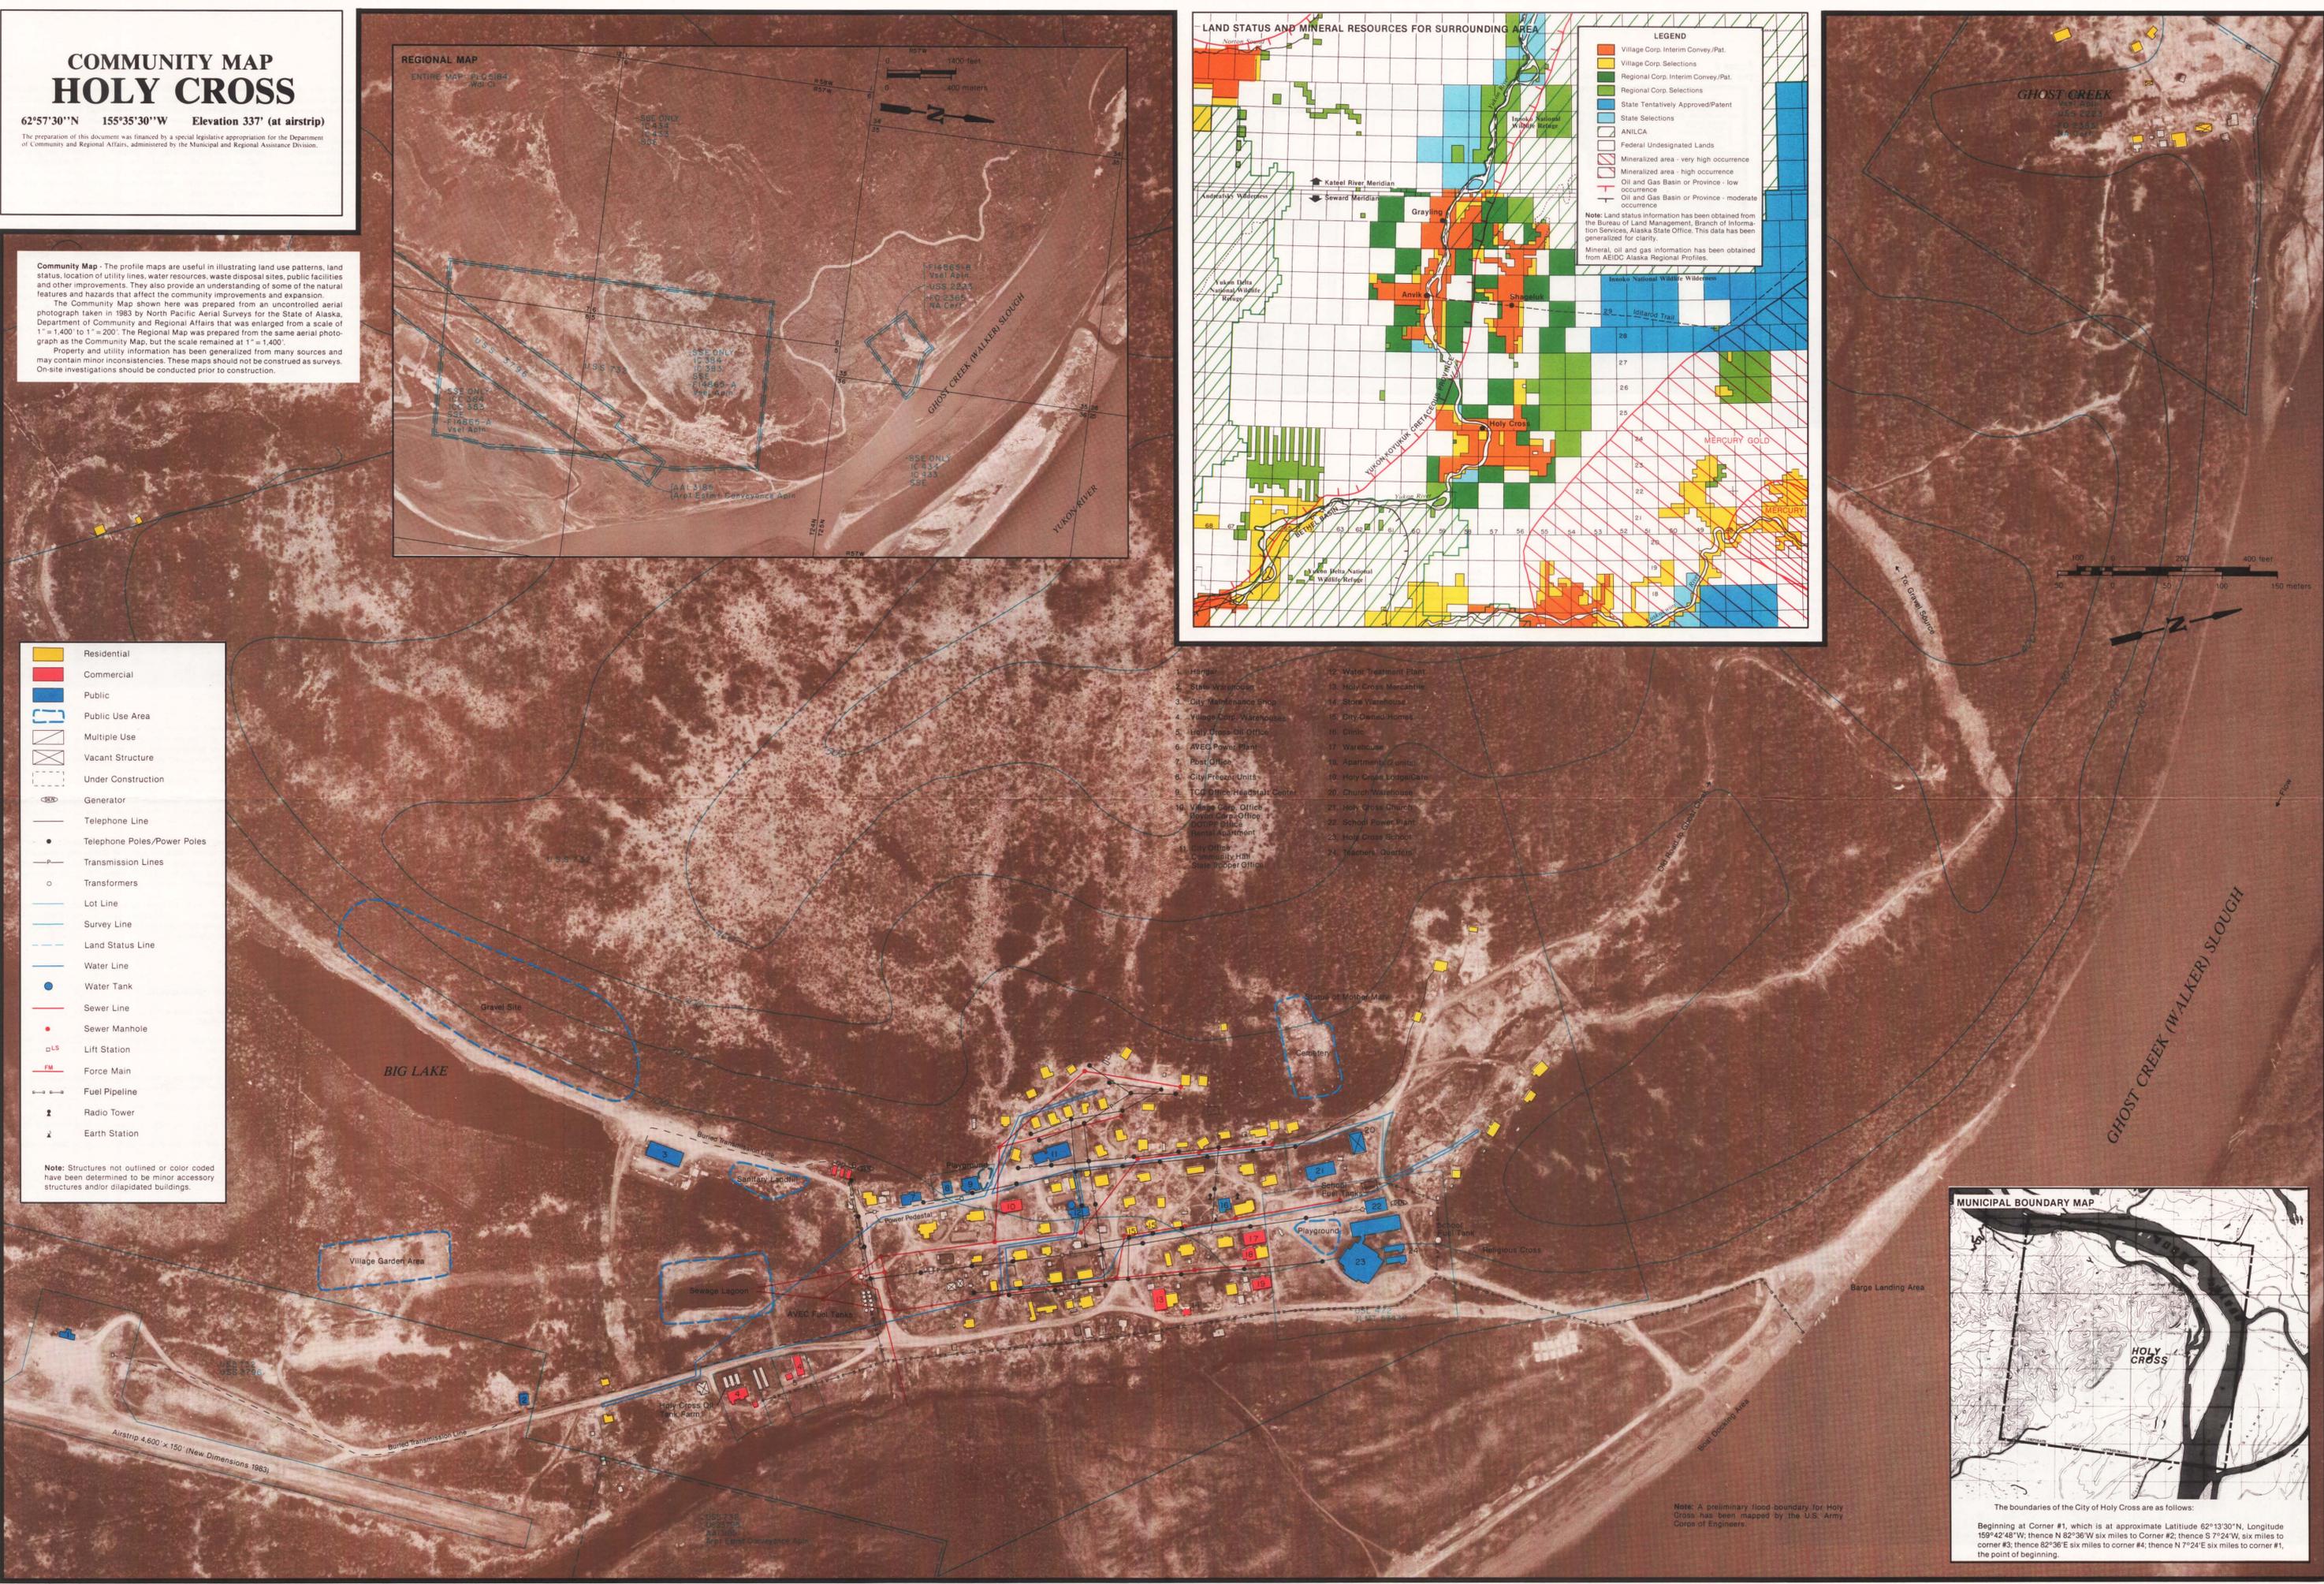

The boundaries of the City of Holy Cross are as follows:
Beginning at Corner #1, which is at approximate Latitude 62°13'30"N, Longitude 159°42'48"W; thence N 82°36'W six miles to Corner #2; thence S 7°24'W, six miles to corner #3; thence S 82°36'E six miles to corner #4; thence N 7°24'E six miles to corner #1, the point of beginning.

Note: A preliminary flood boundary for Holy Cross has been mapped by the U.S. Army Corps of Engineers.