

**MAP NOTES**  
 This map was prepared by the Tlingit-Haida Regional Housing Authority in cooperation with the Alaska Department of Commerce, Community and Economic Development (Commerce) using funding from Housing and Urban Development, the Alaska Native Tribal Health Consortium, and funding from the Initiative for Accelerated Infrastructure Development (AID). The AID is supported by grants from the Denali Commission, USDA Rural Development, Alaska Department of Transportation and Public Facilities and Commerce. The Tlingit-Haida Regional Housing Authority contracted with Global Positioning Services, Inc. in May of 2004 to prepare the map.

This map should not be construed as a survey. On-site surveys should be conducted prior to engineering or construction.

This map was compiled to meet horizontal and vertical accuracy in accordance with national map accuracy standards.

Property and utility information has been generated from readily available sources with limited accuracy checks. Property information is not intended to represent a title search of the Records Office record. Utility location is approximate and shows only the main lines as the service lines have been omitted for clarity. Generally, the information is current as of December 2004.

The Alaska Native Tribal Health Consortium, and Village Safe Water provided sanitation facility records.

This map is based on photography acquired on June 28, 2004 at a nominal scale, of 1 in = 800 ft.

AerMap U.S. prepared the orthophoto and topographic mapping. The orthophoto is an aerial photo which has been corrected, by rectification to ground control stations, to remove distortions and warpage due to ground topography and aircraft tilt and trim.

**HORIZONTAL AND VERTICAL CONTROL**  
 The control monument for the digital orthophoto was N.G.S. "PORK 2 1970". Published horizontal datum NAD 1983 coordinates for this monument are North 59° 24' 55.71340" and West 135° 55' 52.72578". The vertical datum NGVD 1929 for this monument is 129.90 feet above mean high water (MHW).

The contours were prepared at two (2) foot contour intervals with index contours every ten (10) feet.



# Community Map KLUKWAN

59° 24' 00" N 135° 54' 00" W (NAD 83)  
 Approximate Elevation: 120'  
 Townships 28,29 South, Ranges 56,57 East, C.R.M., AK  
 U.S.G.S. Quadrangle "SKAGWAY B-3," Alaska  
 HAINES RECORDING DISTRICT


### LEGEND

- Residential Building
- Commercial Building
- Public Building
- Edge of Water
- Sewer Line
- Water Line
- Culvert
- Power Line and Telephone Line w/pole
- Underground Power and Telephone Line
- Power Pole Location
- Street Light Location
- USC & GS Bench Mark "P141 1970"

SCALE: 1"=100'  
 Date of Photography: May 21, 2004  
 Magnetic Declination computed by U.S.G.S. Geomag Program using AK-2000.COF model as of July 1, 2004


SCALE IN FEET  
 0 100 200

SHEET 1 of 2

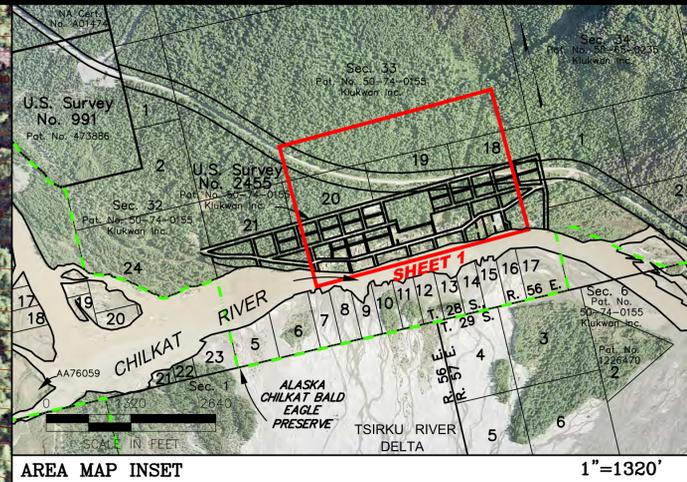

### BUILDING KEY

1. School
2. Artifacts Storage
3. Teen Center
4. Assembly of God Church
5. Basketball Court
6. Recycling Center
7. ANB Hall
8. Power Plant
9. Klukwan Tribal House
10. Alaska Native Sisterhood Hall
11. CIV Office
12. New Clinic
13. Fire Hall

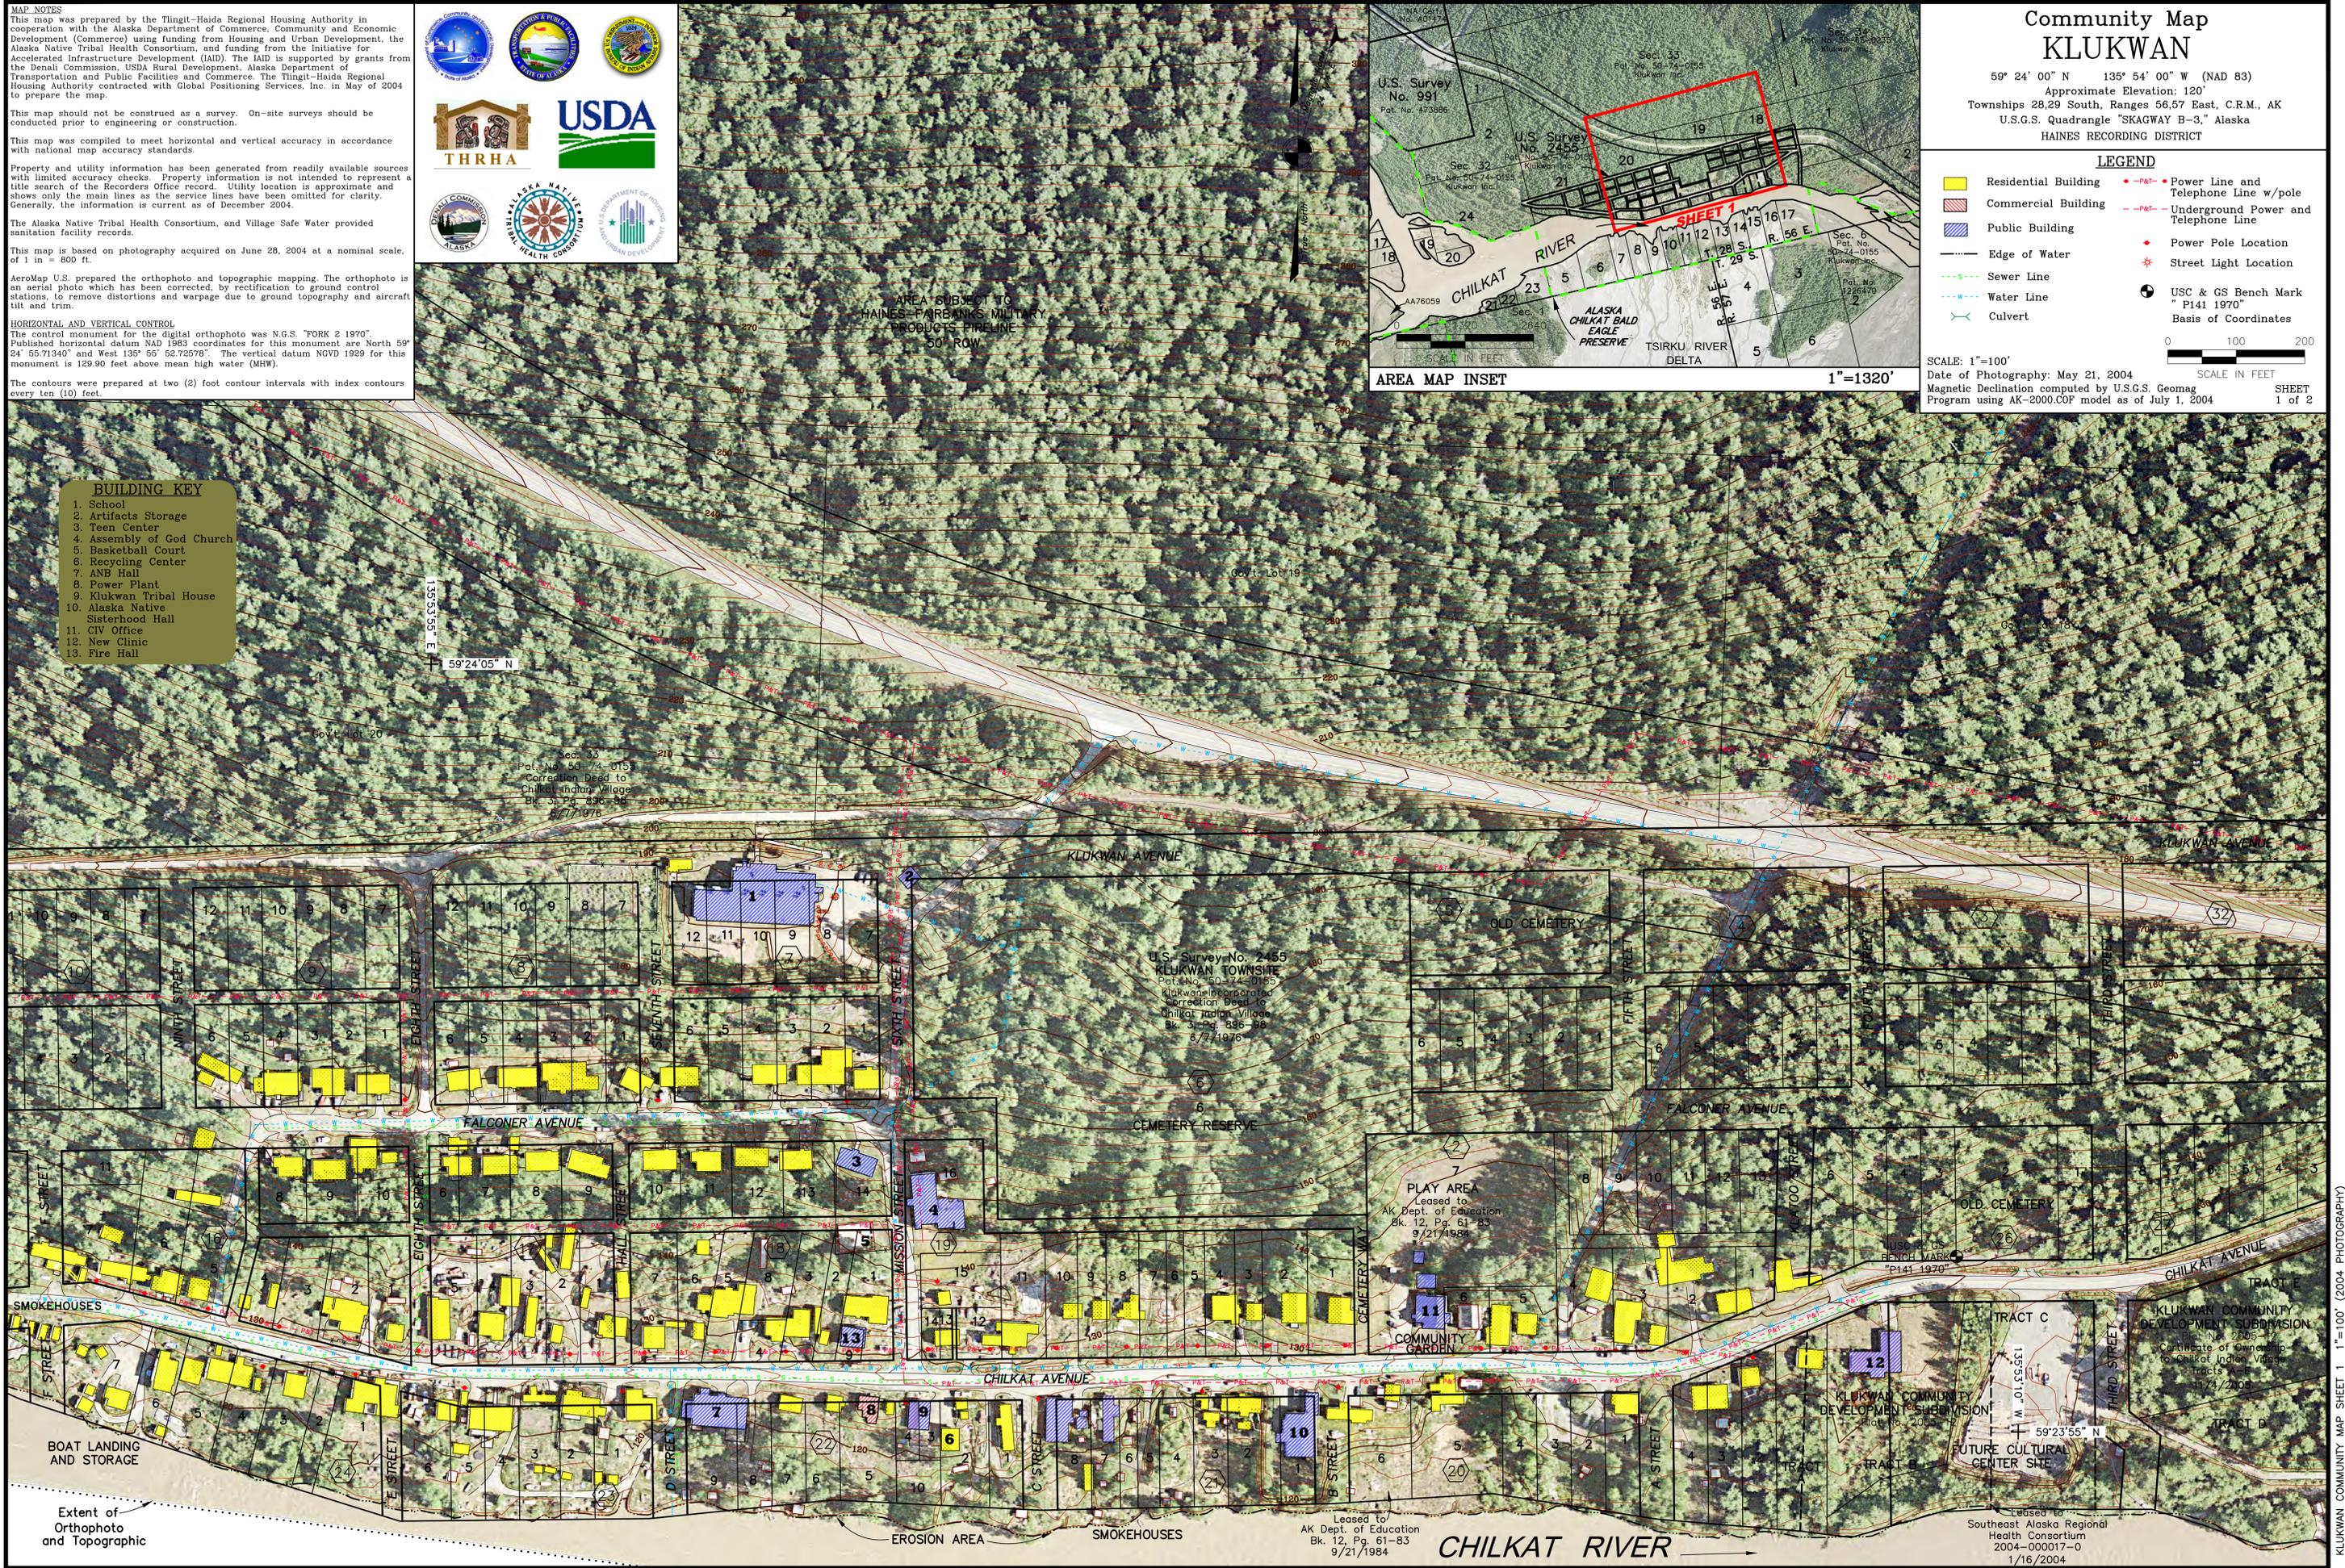

Extent of Orthophoto and Topographic

KLUKWAN COMMUNITY MAP SHEET 1 1"=100' (2004 PHOTOGRAPHY)

Leased to Southeast Alaska Regional Health Consortium 2004-00017-0 1/16/2004

Leased to AK Dept. of Education Bk. 12, Pg. 61-83 9/21/1984

CHILKAT RIVER