

# COMMUNITY MAP ANVIK




62°39'15"N 160°12'30"W Elevation 325' (at airstrip)

The preparation of this document was financed by a special legislative appropriation for the Department of Community and Regional Affairs, administered by the Municipal and Regional Assistance Division.

**Community Map** - The profile maps are useful in illustrating land use patterns, land status, location of utility lines, water resources, waste disposal sites, public facilities and other improvements. They also provide an understanding of some of the natural features and hazards that affect the community improvements and expansion.

The Community Map shown here was prepared from an uncontrolled aerial photograph taken in 1985 by North Pacific Aerial Surveys for the State of Alaska, Department of Community and Regional Affairs that was enlarged from a scale of 1" = 2,000' to 1" = 200'. The Regional Map was prepared from the same aerial photograph as the Community Map, but the scale remained at 1" = 2,000'.

Property and utility information has been generalized from many sources and may contain minor inconsistencies. These maps should not be construed as surveys. On-site investigations should be conducted prior to construction.

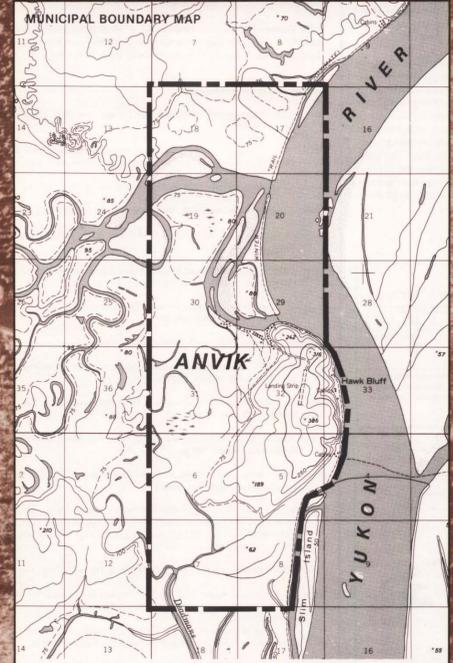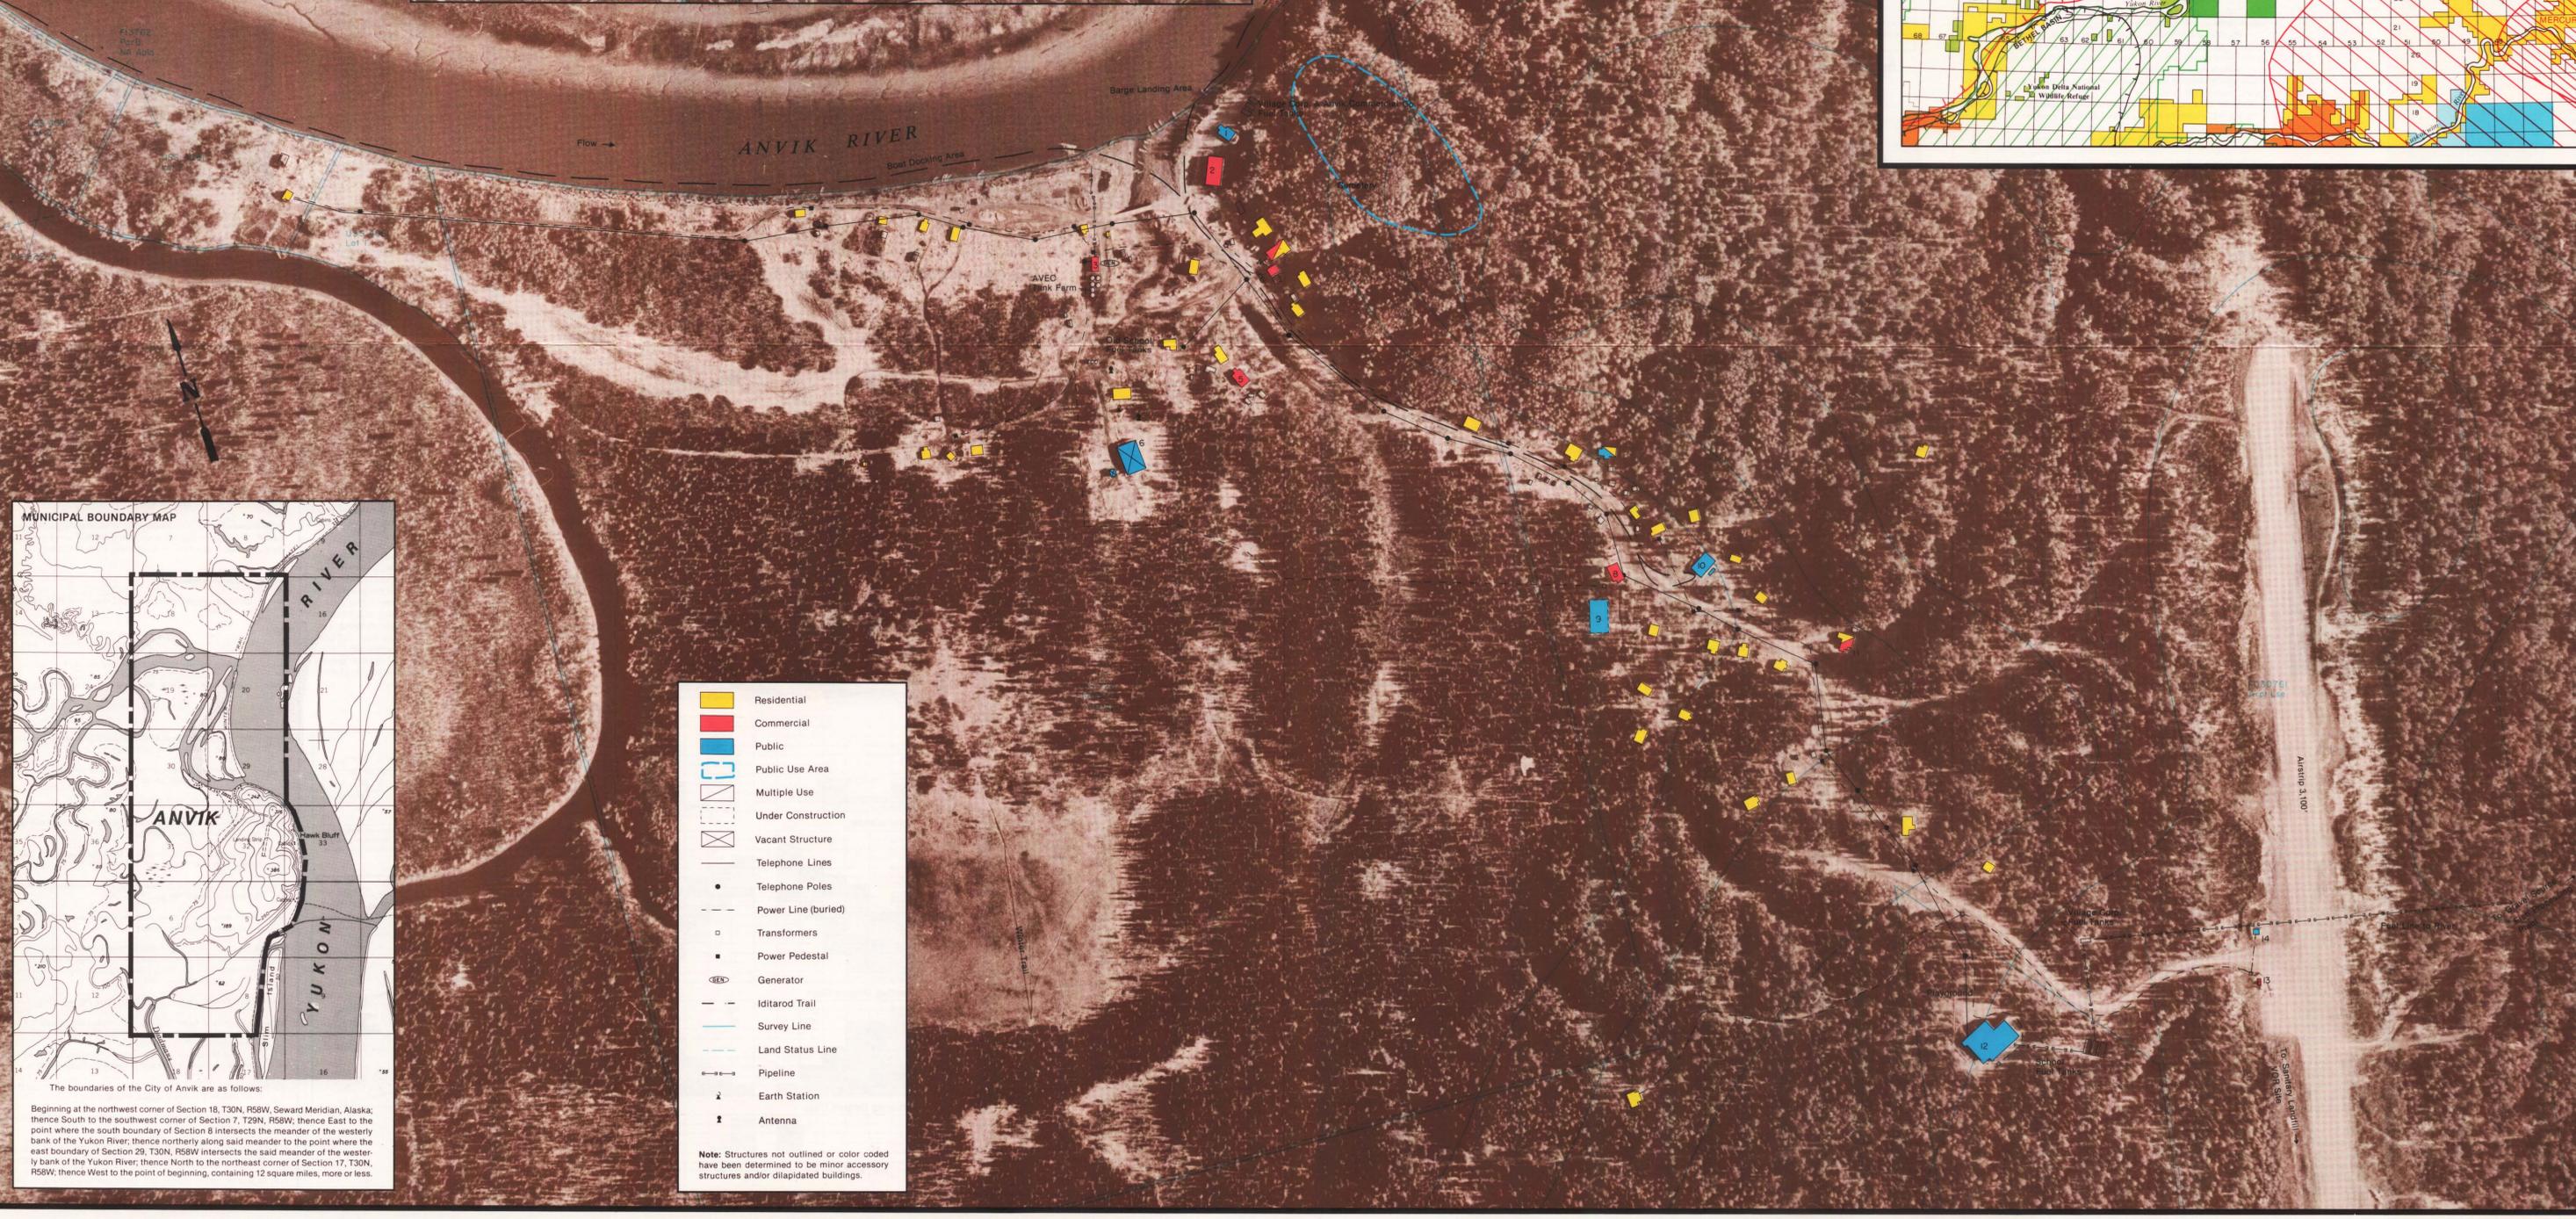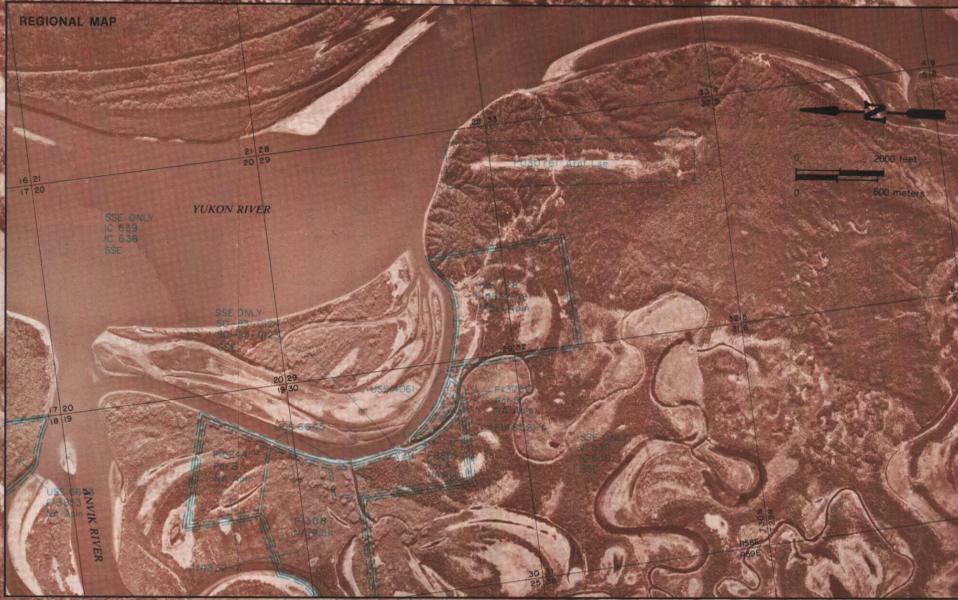

The boundaries of the City of Anvik are as follows:  
Beginning at the northwest corner of Section 18, T30N, R56W, Seward Meridian, Alaska; thence South to the southwest corner of Section 7, T29N, R56W; thence East to the point where the south boundary of Section 8 intersects the meander of the westerly bank of the Yukon River; thence northerly along said meander to the point where the east boundary of Section 29, T30N, R56W intersects the said meander of the westerly bank of the Yukon River; thence North to the northeast corner of Section 17, T30N, R56W; thence West to the point of beginning, containing 12 square miles, more or less.

- Residential
- Commercial
- Public
- Public Use Area
- Multiple Use
- Under Construction
- Vacant Structure
- Telephone Lines
- Telephone Poles
- Power Line (buried)
- Transformers
- Power Pedestal
- Generator
- Iditarod Trail
- Survey Line
- Land Status Line
- Pipeline
- Earth Station
- Antenna

**Note:** Structures not outlined or color coded have been determined to be minor accessory structures and/or dilapidated buildings.

1. Church
2. Whitey's Headquarters/Lodge
3. Chase Enterprise
4. Iditarod Trail Checkpoint
5. AVEC Power Plant
6. Anvik Commercial Company
7. Chase Store
8. Old School
9. Post Office
10. Bush-Tell Exchange
11. Site of New Community Hall
12. Washeteria
13. City Office
14. Ingalik Corp. Office
15. Iditarod Trail Checkpoint
16. Clinic
17. Grayling Air Service
18. Cranium Shop
19. Anvik School
20. Wait's Air Service
21. Runway Lighting Control

