

LOCATION	DEED TYPE AND OWNER	BOOK AND PAGE	RECORD DATE
Block 1, Lot 1	Trustee Deed to Village of Chignik Lake	Bk. 32, Pgs. 822-824	5/28/91
Block 1, Lots 4 & 5	Trustee Deed to Village of Chignik Lake	Bk. 32, Pgs. 825-827	5/28/91
Block 2, Lot 1	Trustee Deed to Village of Chignik Lake	Bk. 32, Pgs. 831-833	5/28/91
Block 2, Lot 4	Trustee Deed to Village of Chignik Lake	Bk. 32, Pgs. 834-836	5/28/91
Block 2, Lot 8	Trustee Deed to Village of Chignik Lake	Bk. 32, Pgs. 837-839	5/28/91
Block 3, Lots 2, 3, Plat 4, 8 & 5	Trustee Deed to State of Alaska Division of Aviation	Bk. 17, Pgs. 624-625	11/3/76
Block 4, Lots 1-3	Trustee Deed to Village of Chignik Lake	Bk. 33, Pgs. 167-169	7/26/91
Block 4, Lot 4	Trustee Deed to Village of Chignik Lake	Bk. 33, Pgs. 427-429	9/12/91
Block 4, Lot 5	Deed to Village of Chignik Lake	Bk. 32, Pgs. 643-645	4/24/91
Block 5, Lot 1	Trustee Deed to Village of Chignik Lake	Bk. 32, Pgs. 840-842	5/28/91
Block 6, Lot 1	Trustee Deed to Village of Chignik Lake	Bk. 32, Pgs. 828-830	5/28/91
Block 7, Lots 1 & 2	Trustee Deed to St. Nicholas Orthodox Church of Chignik Lake of the Russian Orthodox Diocese of Alaska	Bk. 26, Pgs. 942-943	6/8/87
Block 7, Lots 3-6 & 9-11	Trustee Deed to Village of Chignik Lake	Bk. 32, Pgs. 843-845	5/28/91
Block 7, Lots 7 & 8	Trustee Deed to Bristol Bay Housing Authority	Bk. 27, Pgs. 112-113	8/6/87
Block 8, Lot 2	Trustee Deed to Village of Chignik Lake	Bk. 32, Pgs. 846-848	5/28/91
Block 8, Lot 3	Trustee Deed to Village of Chignik Lake	Bk. 32, Pgs. 849-851	5/28/91
Block 9, Lots 2-5, 7-8, 10-11, 13-14	Trustee Deed to Village of Chignik Lake	Bk. 32, Pgs. 858-860	5/28/91
Block 9, Lot 1	Trustee Deed to Village of Chignik Lake	Bk. 32, Pgs. 852-854	5/28/91
Block 9, Lot 6	Trustee Deed to Village of Chignik Lake	Bk. 32, Pgs. 855-857	5/28/91
Block 9, Lot 9	Trustee Deed to Village of Chignik Lake	Bk. 32, Pgs. 861-863	5/28/91
Block 9, Lot 12	Trustee Deed to Village of Chignik Lake	Bk. 32, Pgs. 864-866	5/28/91
Block 9, Lots 15 & 16	Trustee Deed to Village of Chignik Lake	Bk. 32, Pgs. 867-869	5/28/91
Block 10, Lots 1-7, 10-12	Trustee Deed to Village of Chignik Lake	Bk. 32, Pgs. 870-872	5/28/91
Block 10, Lots 8-9, 13-14	Trustee Deed to Bristol Bay Housing Authority	Bk. 27, Pgs. 110-111	8/6/87
Block 11, Lots 1-10	Trustee Deed to Village of Chignik Lake	Bk. 32, Pgs. 873-875	5/28/91
Block 12, Lot 2	Trustee Deed to Village of Chignik Lake	Bk. 32, Pgs. 876-878	5/28/91
Block 13, Lots 1-3	Trustee Deed to Village of Chignik Lake	Bk. 32, Pgs. 879-881	5/28/91
Block 14, Lots 2 & 4	Trustee Deed to Village of Chignik Lake	Bk. 32, Pgs. 882-884	5/28/91
Addl. No. 1, Lots 1 & 2	Quit Claim Deed to State of Alaska Dept. of Community and Regional Affairs	Bk. 30, Pg. 376	3/11/90
Addl. No. 1, Lots 3-11	Quit Claim Deed to Bristol Bay Housing Authority	Bk. 27, Pgs. 120-121	8/13/87
Addl. No. 1, Lot 12	Leased to Chignik Lake Village Council	Bk. 46, Pgs. 518-525	11/10/97
Addl. No. 1, Lots 13-15	Certificate of Ownership to State of Alaska Dept. of Community and Regional Affairs	Plat 87-11	8/10/87
Addl. No. 1, Lot 14	Leased to Chignik Lake Improvement Corporation	Bk. 32, Pgs. 355-360	3/1/91

- BUILDING KEY**
- DOT Grader Storage
  - Bed & Breakfast
  - Rental Home
  - Post Office, Store, & Dwelling
  - Playground
  - Teacher Housing
  - School Playground
  - School
  - School Fuel Tanks
  - Barabara Site
  - Chinic
  - Bed & Breakfast
  - Equipment Storage Building
  - Subsistence Building/Teen Center
  - Fish Drying Rack
  - Russian Orthodox Church
  - Hud Sewage Lagoon
  - Fish Drying Rack
  - Fish Drying Rack
  - Old Barabara Site
  - Boat Storage Area
  - Old Grave Site
  - Graveyard
  - Water Tank
  - Fish Drying Rack
  - Power Plant/Water & Laundry

**MAP NOTES**

This map was prepared by the Lake and Peninsula Borough (LPB) in cooperation with the Alaska Department of Community and Economic Development (CDED) using funding from the Coastal Impact Assistance Program, Coastal Management Program, Bureau of Indian Affairs Transportation Planning and funding from the Initiative for Accelerated Infrastructure Development (IAID). The IAID is supported by grants from the Denali Commission, USDA Rural Development, Alaska Department of Transportation and Public Facilities and CDED. The Alaska Native Tribal Health Consortium provided sanitation facility records. The LPB contracted with Global Positioning Services Incorporated in June of 2002 to prepare the map.

This map should not be construed as a survey. On-site surveys should be conducted prior to engineering or construction.

This map was compiled to meet horizontal and vertical accuracy in accordance with national map accuracy standards.

Property and utility information has been generated from readily available sources with limited accuracy checks. Property information is not intended to represent a title search of the Recorder's Office record. Utility location is approximate and shows only the main lines as the service lines have been omitted for clarity. Generally, the information is current as of December 2002.

This map is based on photography acquired on July 31, 2002, at a nominal scale of 1 in = 800 ft.

Aeromaps U.S. prepared the orthophoto and topographic mapping.

The orthophoto is an aerial photo which has been corrected, by rectification to ground control stations, to remove distortions and warpage due to ground topography and aircraft tilt and trim.

**HORIZONTAL AND VERTICAL CONTROL**


The control monument for the digital orthophoto was National Ocean Service (NOS) Station '945 6917 1 TIDAL'. Published horizontal datum NAD 1983 coordinates for this monument are North 68° 17' 44.8788" and West 158° 04' 19.9051". The vertical datum local Tidal for this monument is 15.6 feet above mean high water (MHW).

The contours were prepared at two (2) foot contour intervals with index contours every ten (10) feet.

**FLOOD DATA**

The U.S. Army Corps of Engineers (USACE) report "Alaska Communities Flood Hazard Data 2000, has a published flood of record which occurred in 1979 with a flood elevation of 16.17 feet based upon this map's vertical control. The high water elevation sign is located on a utility pole adjacent to Second Street between "B" and "D" Streets.

AREA MAP INSET 1"=2640'

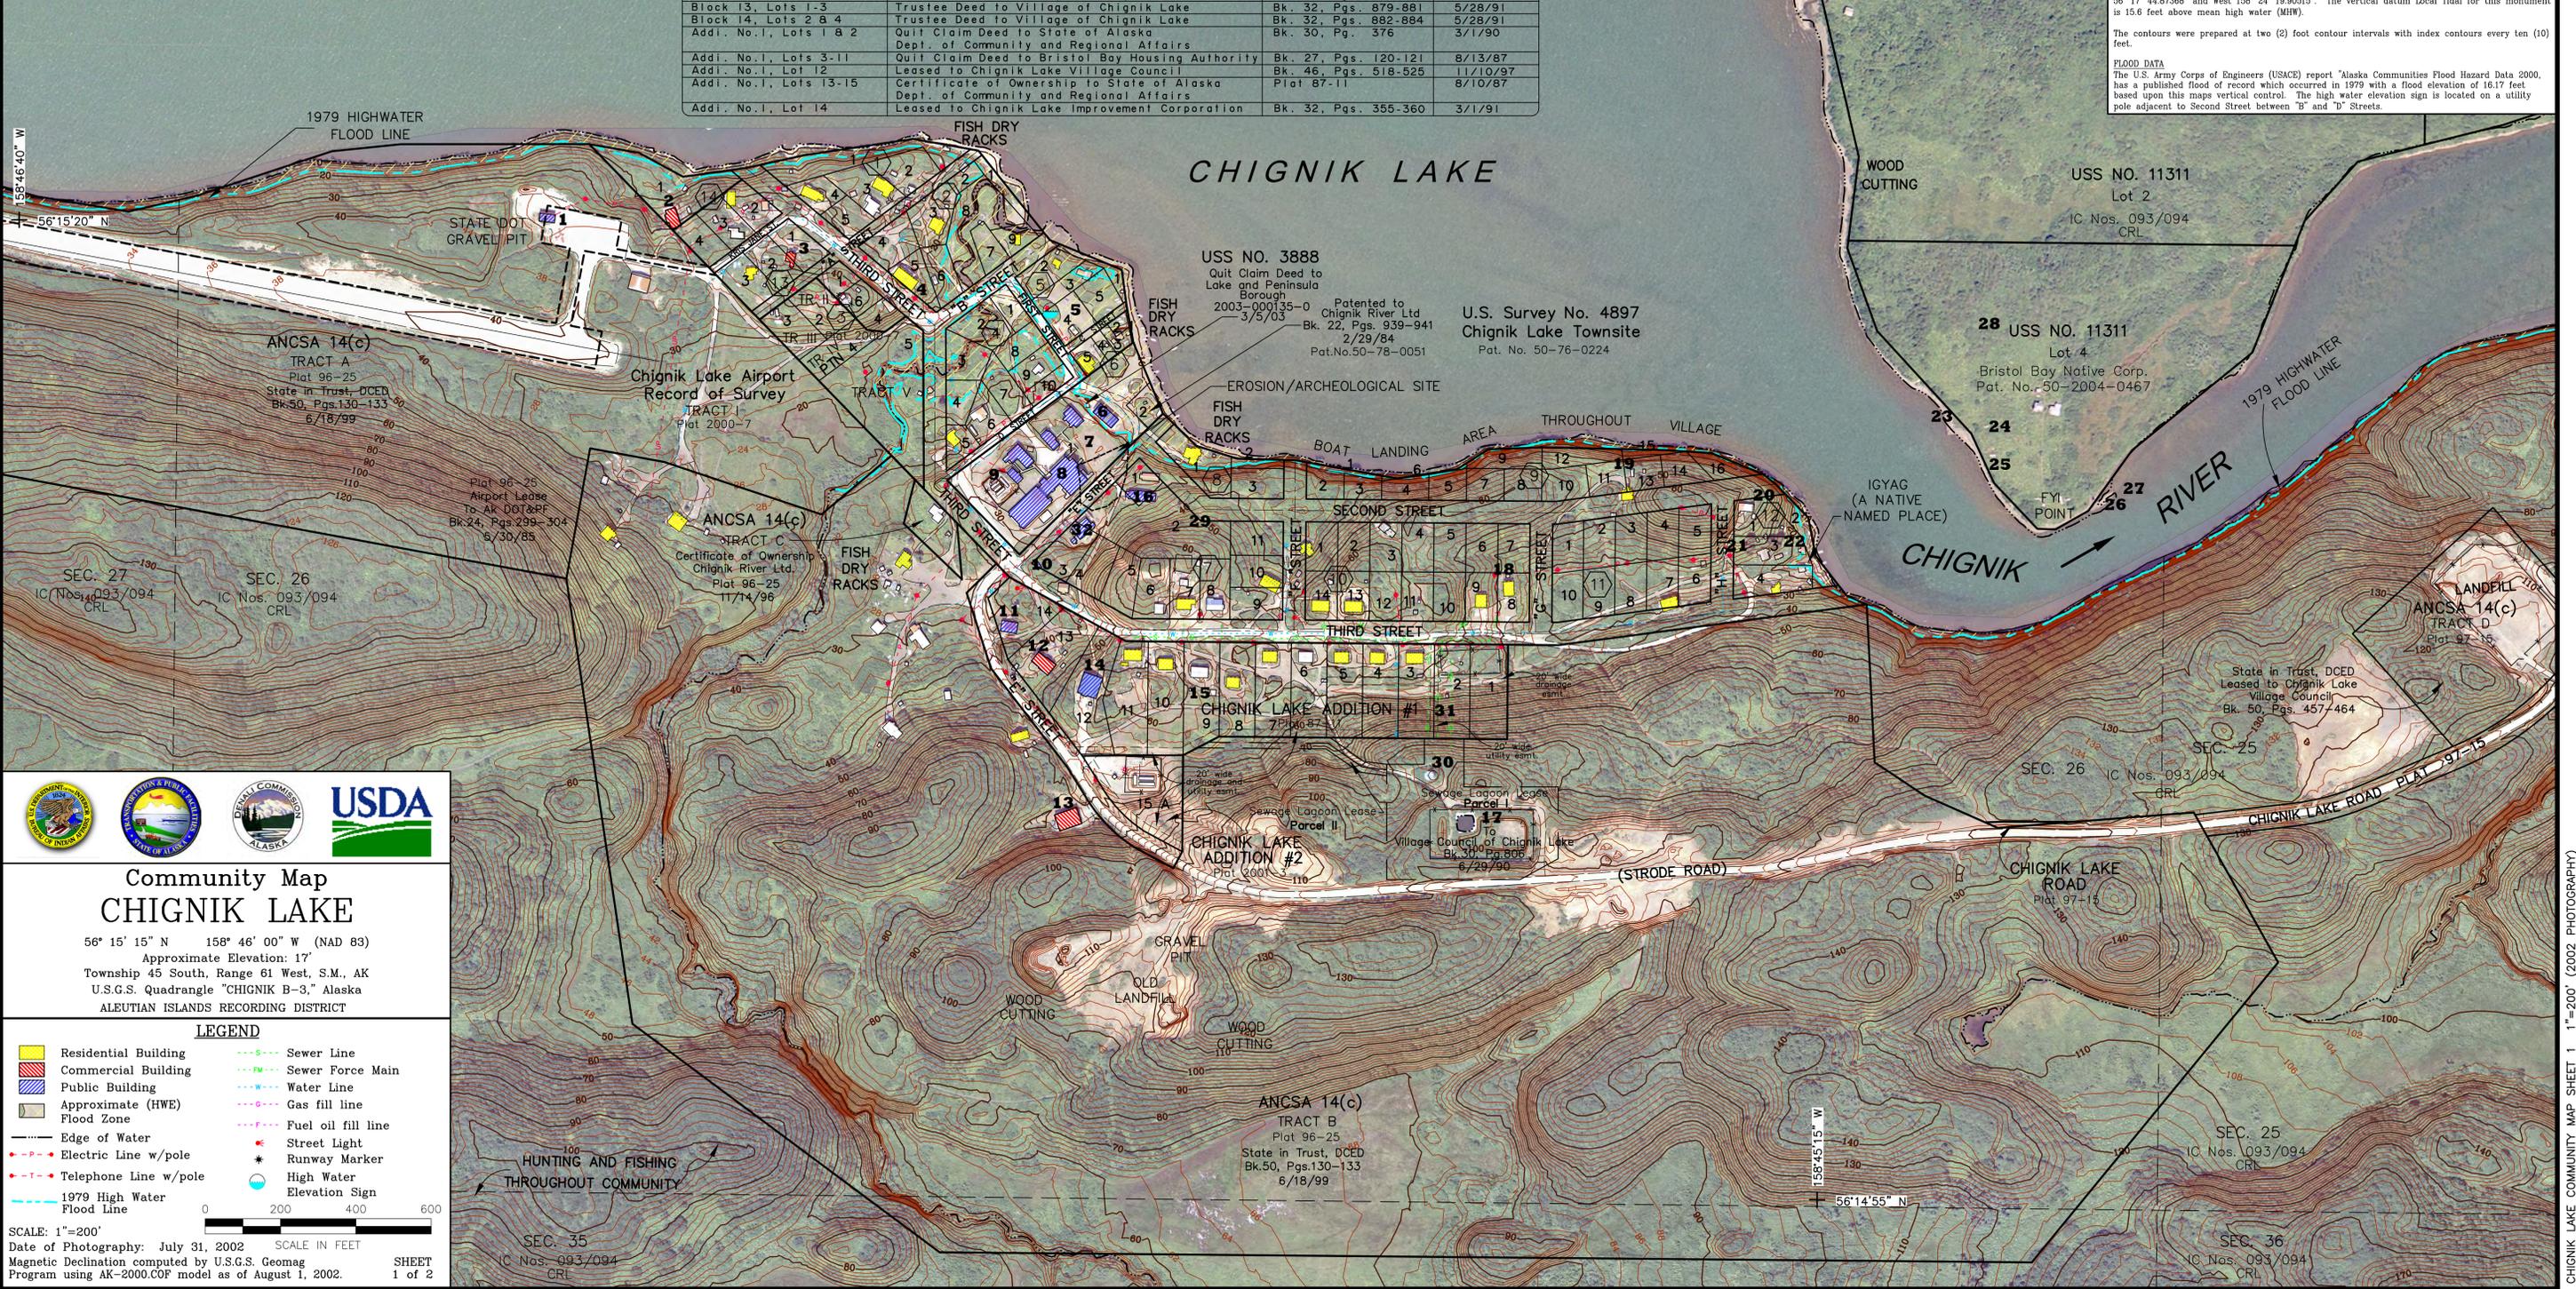

**Community Map CHIGNIK LAKE**

56° 15' 15" N 158° 46' 00" W (NAD 83)  
 Approximate Elevation: 17'  
 Township 45 South, Range 61 West, S.M., AK  
 U.S.G.S. Quadrangle "CHIGNIK B-3," Alaska  
 ALEUTIAN ISLANDS RECORDING DISTRICT

**LEGEND**

- Residential Building
- Commercial Building
- Public Building
- Approximate (HWE) Flood Zone
- Edge of Water
- Electric Line w/pole
- Telephone Line w/pole
- 1979 High Water Flood Line
- Sewer Line
- Sewer Force Main
- Water Line
- Gas fill line
- Fuel oil fill line
- Street Light
- Runway Marker
- High Water Elevation Sign

SCALE: 1"=200'  
 Date of Photography: July 31, 2002  
 Magnetic Declination computed by U.S.G.S. Geomag Program using AK-2000.COF model as of August 1, 2002.

SHEET 1 of 2

CHIGNIK LAKE COMMUNITY MAP SHEET 1 1"=200' (2002 PHOTOGRAPHY)