

# Community Map KOTLIK

63° 02' N 163° 33' W Elev 15'(airport)  
Township 28 South, Range 26 West, K.M., AK

A POON PASS  
YUKON RIVER

**FLOOD DATA**  
The U.S. Army Corps of Engineers (C.O.E.) has not established exact flood data for this community. This project established a benchmark for reference for flood data reference.


BM-1 - Top of Brass Cap C2 USS 5020 Elev. - 4.6' M.S.L.

Flood hazard exists in this community. Contact C.O.E. or DCRM Flood Hazard Specialist for information for safe building elevations.

**LEGEND**

Residential Building	Sewer Line
Commercial Building	Water Line
Public Building	Fuel Line
Electric Line w/pole	Telephone w/pole
Generator	Earth Station

0 200 400 600  
SCALE IN FEET  
SCALE: 1"=200'  
Date of Photography: June, 1994. SHEET 1 of 1

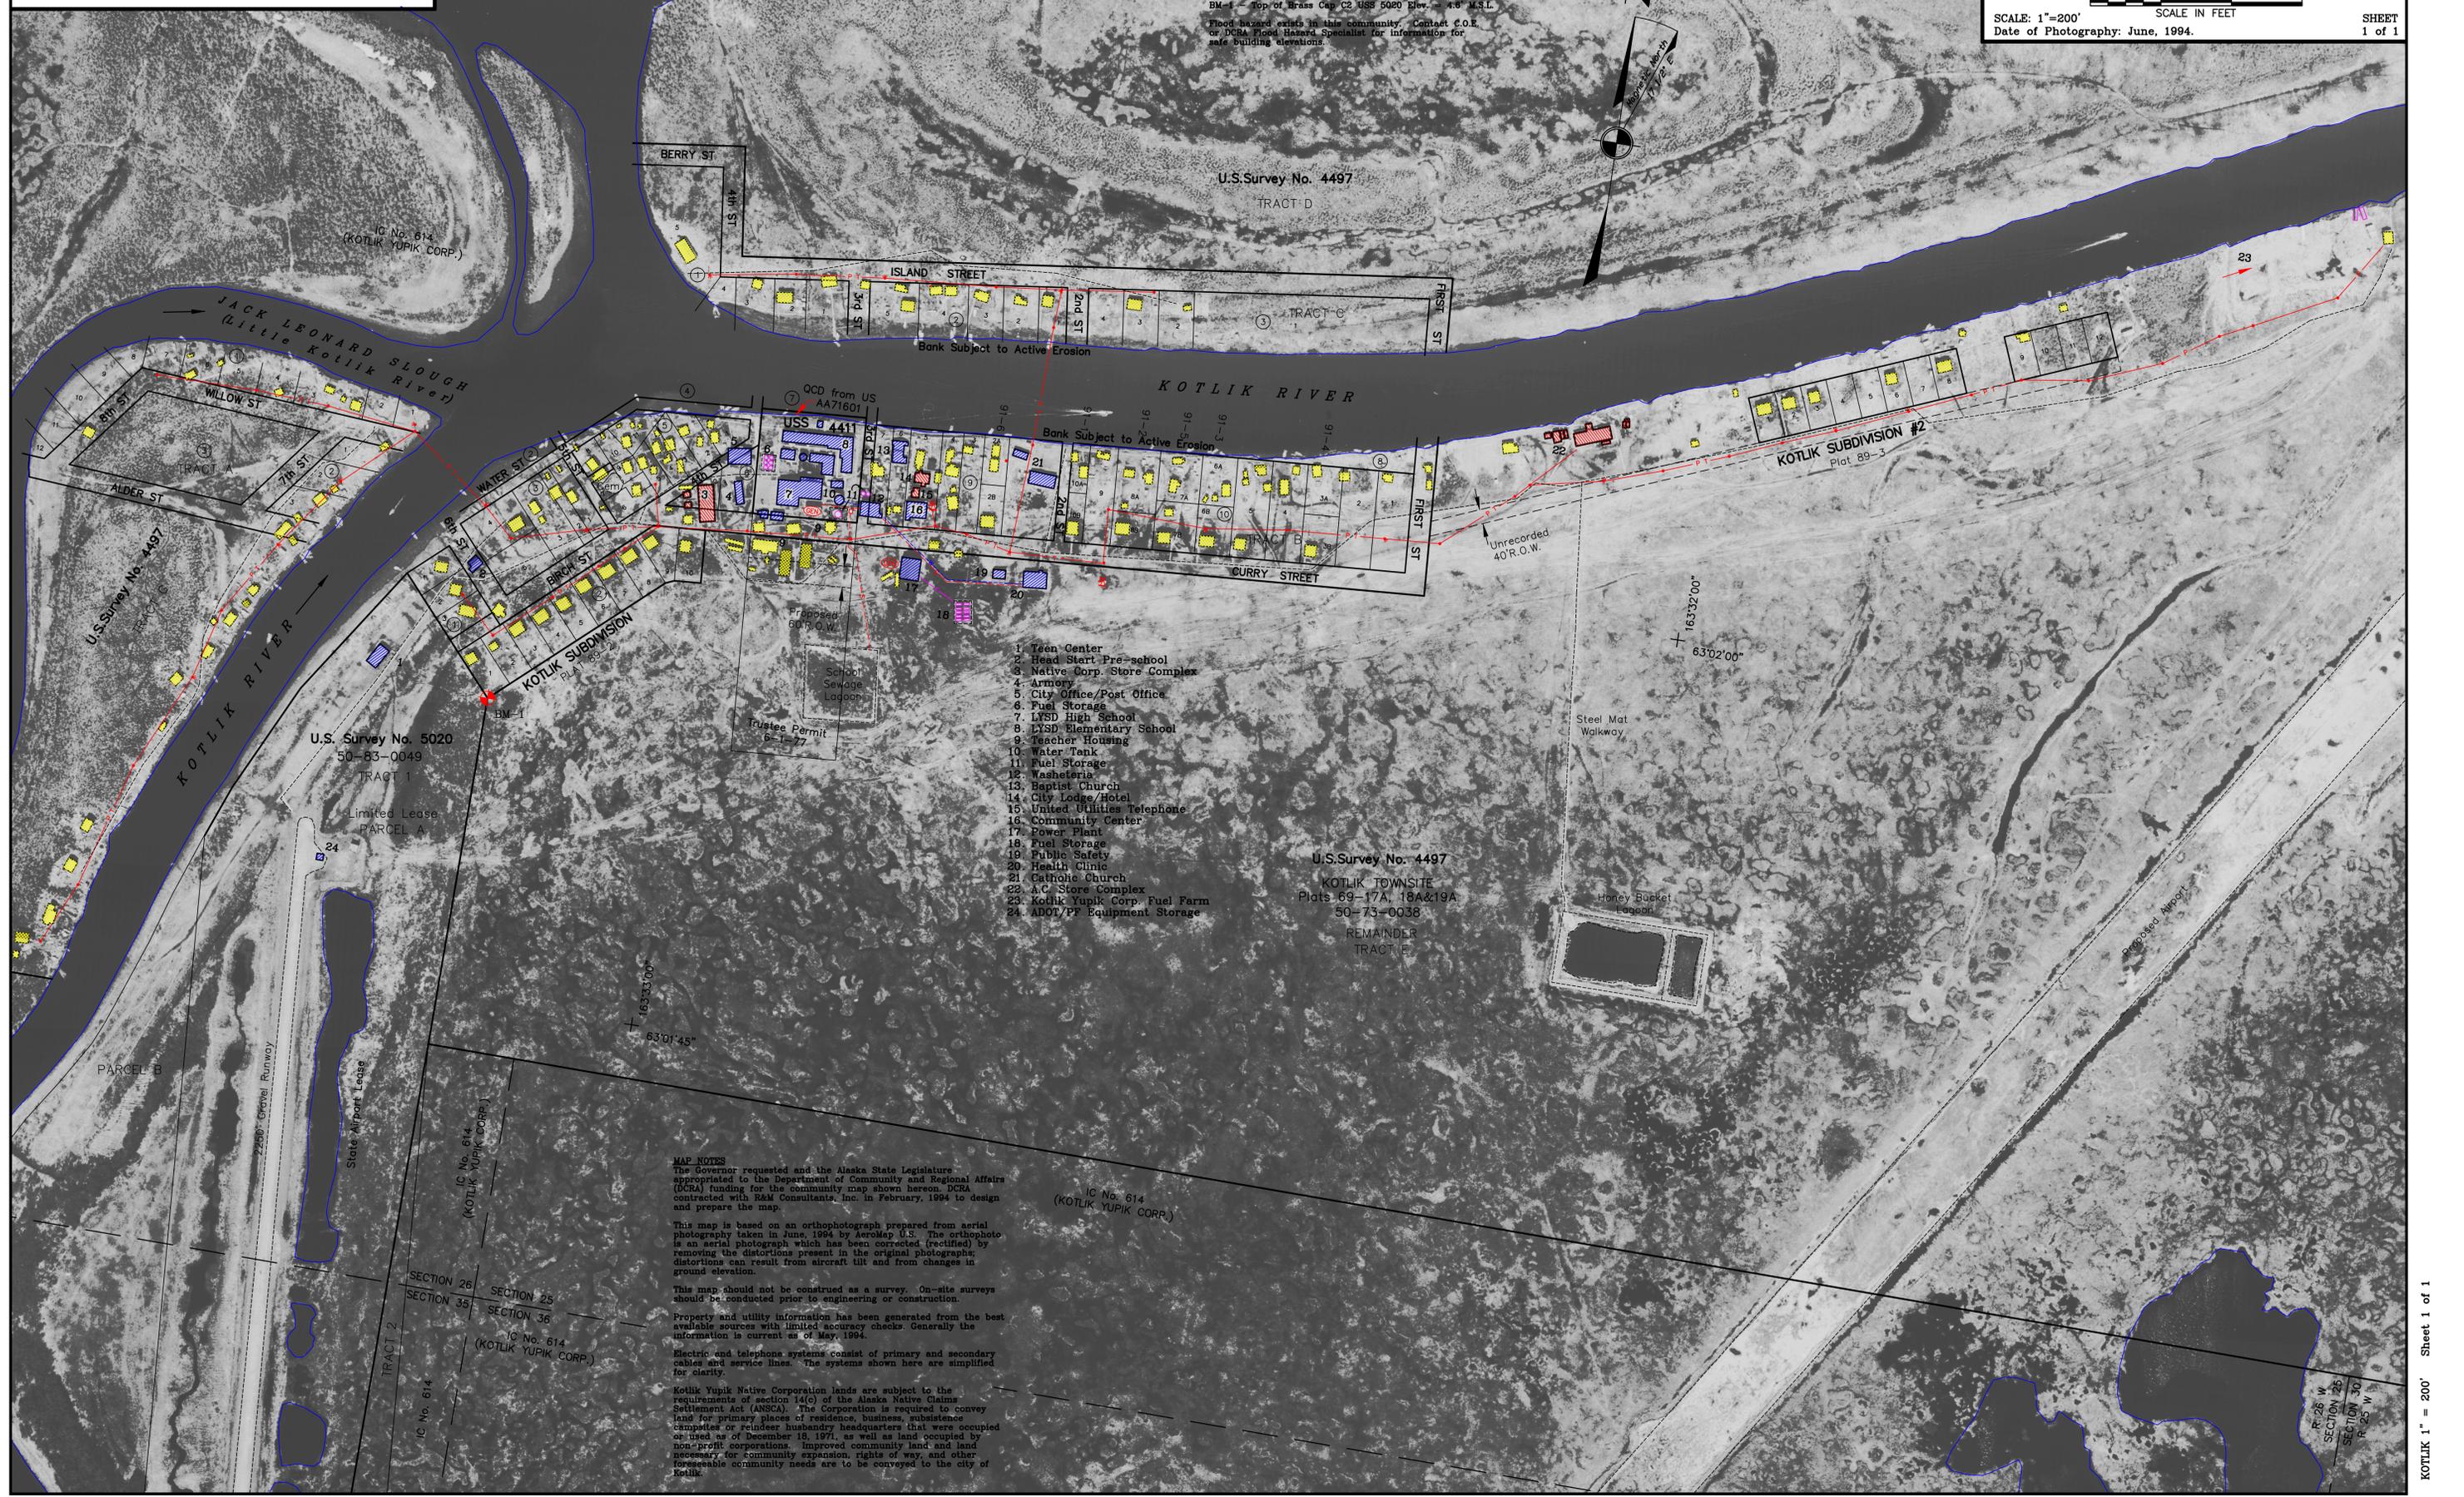

1. Teen Center
2. Head Start Pre-school
3. Native Corp. Store Complex
4. Armory
5. City Office/Post Office
6. Fuel Storage
7. LYSD High School
8. LYSD Elementary School
9. Teacher Housing
10. Water Tank
11. Fuel Storage
12. Washeteria
13. Baptist Church
14. City Lodge/Hotel
15. United Utilities Telephone
16. Community Center
17. Power Plant
18. Fuel Storage
19. Public Safety
20. Health Clinic
21. Catholic Church
22. A.C. Store Complex
23. Kotlik Yupik Corp. Fuel Farm
24. ADOT/PP Equipment Storage

**MAP NOTES**  
The Governor requested and the Alaska State Legislature appropriated to the Department of Community and Regional Affairs (DCRA) funding for the community map shown hereon. DCRA contracted with R&M Consultants, Inc. in February, 1994 to design and prepare the map.

This map is based on an orthophoto prepared from aerial photography taken in June, 1994 by AeroMap U.S. The orthophoto is an aerial photograph which has been corrected (rectified) by removing the distortions present in the original photographs; distortions can result from aircraft tilt and from changes in ground elevation.

This map should not be construed as a survey. On-site surveys should be conducted prior to engineering or construction.

Property and utility information has been generated from the best available sources with limited accuracy checks. Generally the information is current as of May, 1994.

Electric and telephone systems consist of primary and secondary cables and service lines. The systems shown here are simplified for clarity.

Kotlik Yupik Native Corporation lands are subject to the requirements of section 14(c) of the Alaska Native Claims Settlement Act (ANCSA). The Corporation is required to convey land for primary places of residence, business, subsistence campsites or reindeer husbandry headquarters that were occupied or used as of December 18, 1971, as well as land occupied by non-profit corporations. Improved community land and land necessary for community expansion, rights of way, and other foreseeable community needs are to be conveyed to the city of Kotlik.