


AREA MAP INSET 1"=2000'

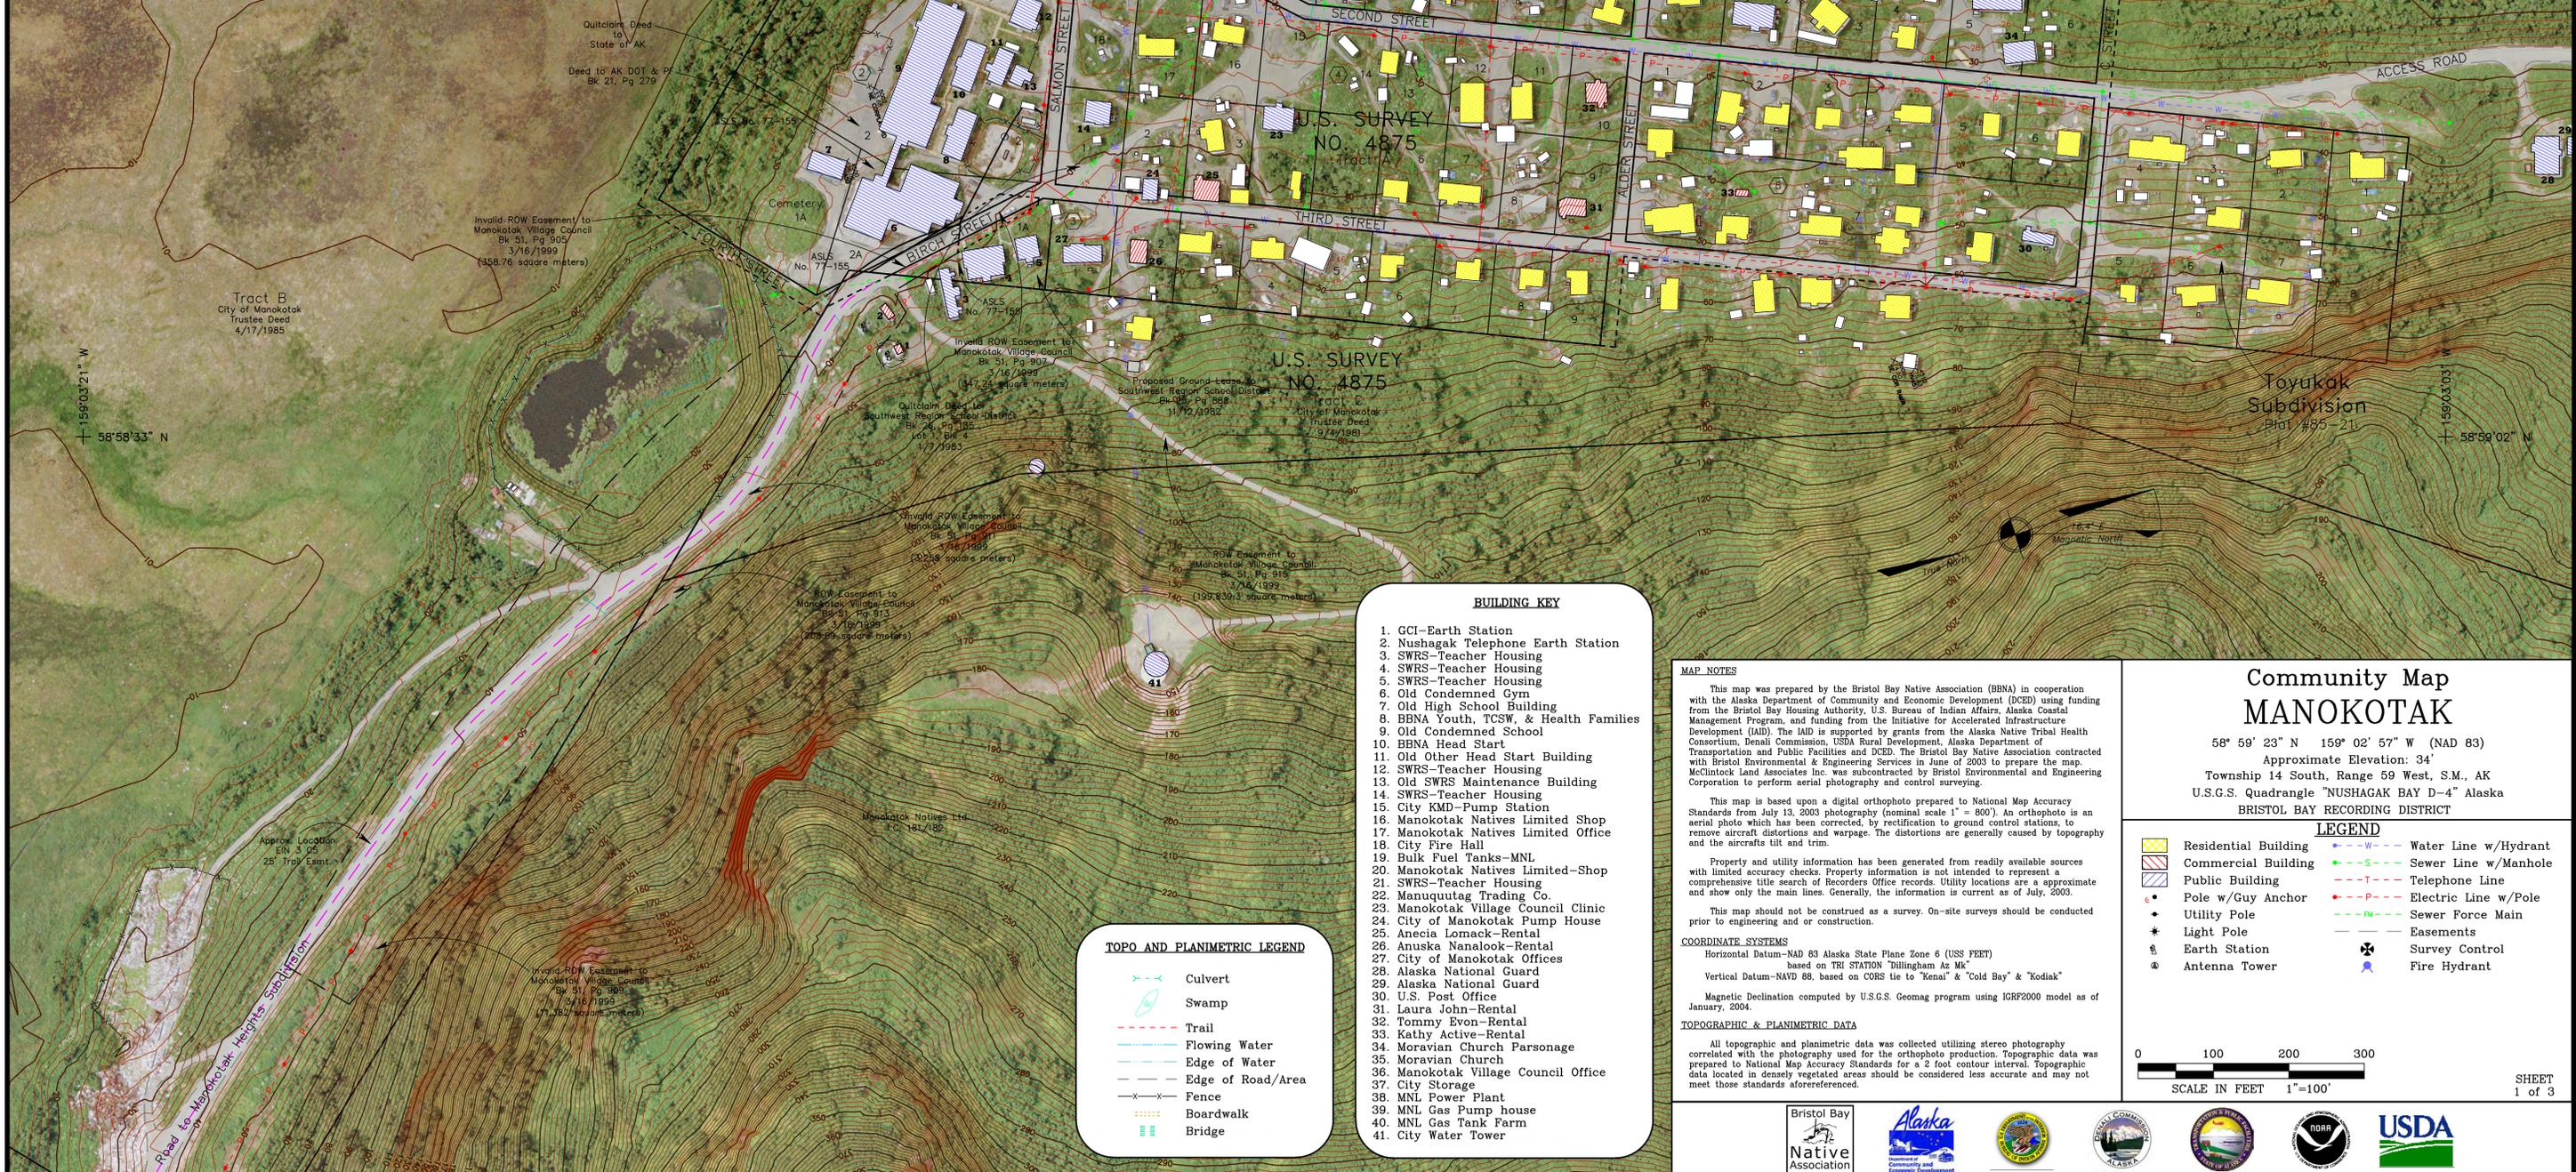

- BUILDING KEY**
- GCI-Earth Station
 - Nushagak Telephone Earth Station
 - SWRS-Teacher Housing
 - SWRS-Teacher Housing
 - SWRS-Teacher Housing
 - Old Condemned Gym
 - Old High School Building
 - BBNA Youth, TCSW, & Health Families
 - Old Condemned School
 - BBNA Head Start
 - Old Other Head Start Building
 - SWRS-Teacher Housing
 - Old SWRS Maintenance Building
 - SWRS-Teacher Housing
 - City KMD-Pump Station
 - Manokotak Natives Limited Shop
 - City Fire Hall
 - Bulk Fuel Tanks-MNL
 - Manokotak Natives Limited-Shop
 - Manuquutag Trading Co.
 - Manokotak Village Council Clinic
 - City of Manokotak Pump House
 - Anecia Lomack-Rental
 - Anuska Nanalook-Rental
 - City of Manokotak Offices
 - Alaska National Guard
 - Alaska National Guard
 - U.S. Post Office
 - Laura John-Rental
 - Tommy Evon-Rental
 - Kathy Active-Rental
 - Moravian Church Parsonage
 - Moravian Church
 - Manokotak Village Council Office
 - City Storage
 - MNL Power Plant
 - MNL Gas Pump house
 - MNL Gas Tank Farm
 - City Water Tower

- TOPO AND PLANIMETRIC LEGEND**
- Culvert
 - Swamp
 - Trail
 - Flowing Water
 - Edge of Water
 - Edge of Road/Area
 - Fence
 - Boardwalk
 - Bridge

MAP NOTES

This map was prepared by the Bristol Bay Native Association (BBNA) in cooperation with the Alaska Department of Community and Economic Development (DCED) using funding from the Bristol Bay Housing Authority, U.S. Bureau of Indian Affairs, Alaska Coastal Management Program, and funding from the Initiative for Accelerated Infrastructure Development (IAID). The IAID is supported by grants from the Alaska Native Tribal Health Consortium, Denali Commission, USDA Rural Development, Alaska Department of Transportation and Public Facilities and DCED. The Bristol Bay Native Association contracted with Bristol Environmental & Engineering Services in June of 2003 to prepare the map. McClintock Land Associates Inc. was subcontracted by Bristol Environmental and Engineering Corporation to perform aerial photography and control surveying.

This map is based upon a digital orthophoto prepared to National Map Accuracy Standards from July 13, 2003 photography (nominal scale 1" = 800'). An orthophoto is an aerial photo which has been corrected, by rectification to ground control stations, to remove aircraft distortions and warpage. The distortions are generally caused by topography and the aircrafts tilt and trim.

Property and utility information has been generated from readily available sources with limited accuracy checks. Property information is not intended to represent a comprehensive title search of Records or office records. Utility locations are an approximate and show only the main lines. Generally, the information is current as of July, 2003.

This map should not be construed as a survey. On-site surveys should be conducted prior to engineering and/or construction.

COORDINATE SYSTEMS

Horizontal Datum-NAD 83 Alaska State Plane Zone 6 (USS FEET)
 based on TRI STATION "Billingham 44 M"
 Vertical Datum-NAVD 88, based on CORS tie to "Kenna" & "Cold Bay" & "Kodiak"

TOPOGRAPHIC & PLANIMETRIC DATA

All topographic and planimetric data was collected utilizing stereo photography correlated with the photography used for the orthophoto production. Topographic data was prepared to National Map Accuracy Standards for a 2 foot contour interval. Topographic data located in densely vegetated areas should be considered less accurate and may not meet those standards as referenced.

**Community Map
MANOKOTAK**

58° 59' 23" N 159° 02' 57" W (NAD 83)
 Approximate Elevation: 34'
 Township 14 South, Range 59 West, S.M., AK
 U.S.G.S. Quadrangle "NUSHAGAK BAY D-4" Alaska
 BRISTOL BAY RECORDING DISTRICT

LEGEND

	Residential Building		Water Line w/Hydrant
	Commercial Building		Sewer Line w/Manhole
	Public Building		Telephone Line
	Pole w/Guy Anchor		Electric Line w/Pole
	Utility Pole		Sewer Force Main
	Light Pole		Easements
	Earth Station		Survey Control
	Antenna Tower		Fire Hydrant

0 100 200 300
 SCALE IN FEET 1"=100'

SHEET 1 of 3

