


Block 6, Lot 4	Trustee Deed to State of Alaska DOT&PF	Bk. 17, Pgs. 046-047	6/28/85
Block 6, Lot 3	Trustee Deed to State of Alaska DOT&PF	Bk. 17, Pgs. 046-047	6/28/85
Block 6, Lot 2	Trustee Deed to Village of Ugashik	Bk. 22, Pgs. 406-408	8/30/90
Block 6, Lot 1	Trustee Deed to Village of Ugashik	Bk. 22, Pgs. 406-408	8/30/90
Block 7, Lot 4	Trustee Deed to State of Alaska DOT&PF ROW	Bk. 17, Pgs. 044-045	6/28/85
Block 7, Lot 3	Trustee Deed to State of Alaska DOT&PF ROW	Bk. 17, Pgs. 044-045	6/28/85
Block 7, Lot 2	Trustee Deed to Village of Ugashik	Bk. 22, Pgs. 408-411	8/03/90
Block 7, Lot 1	Lease Agreement to Bristol Housing Authority	20002-000190-0	5/29/02

UGASHIK
(ANADROMOUS)

RIVER

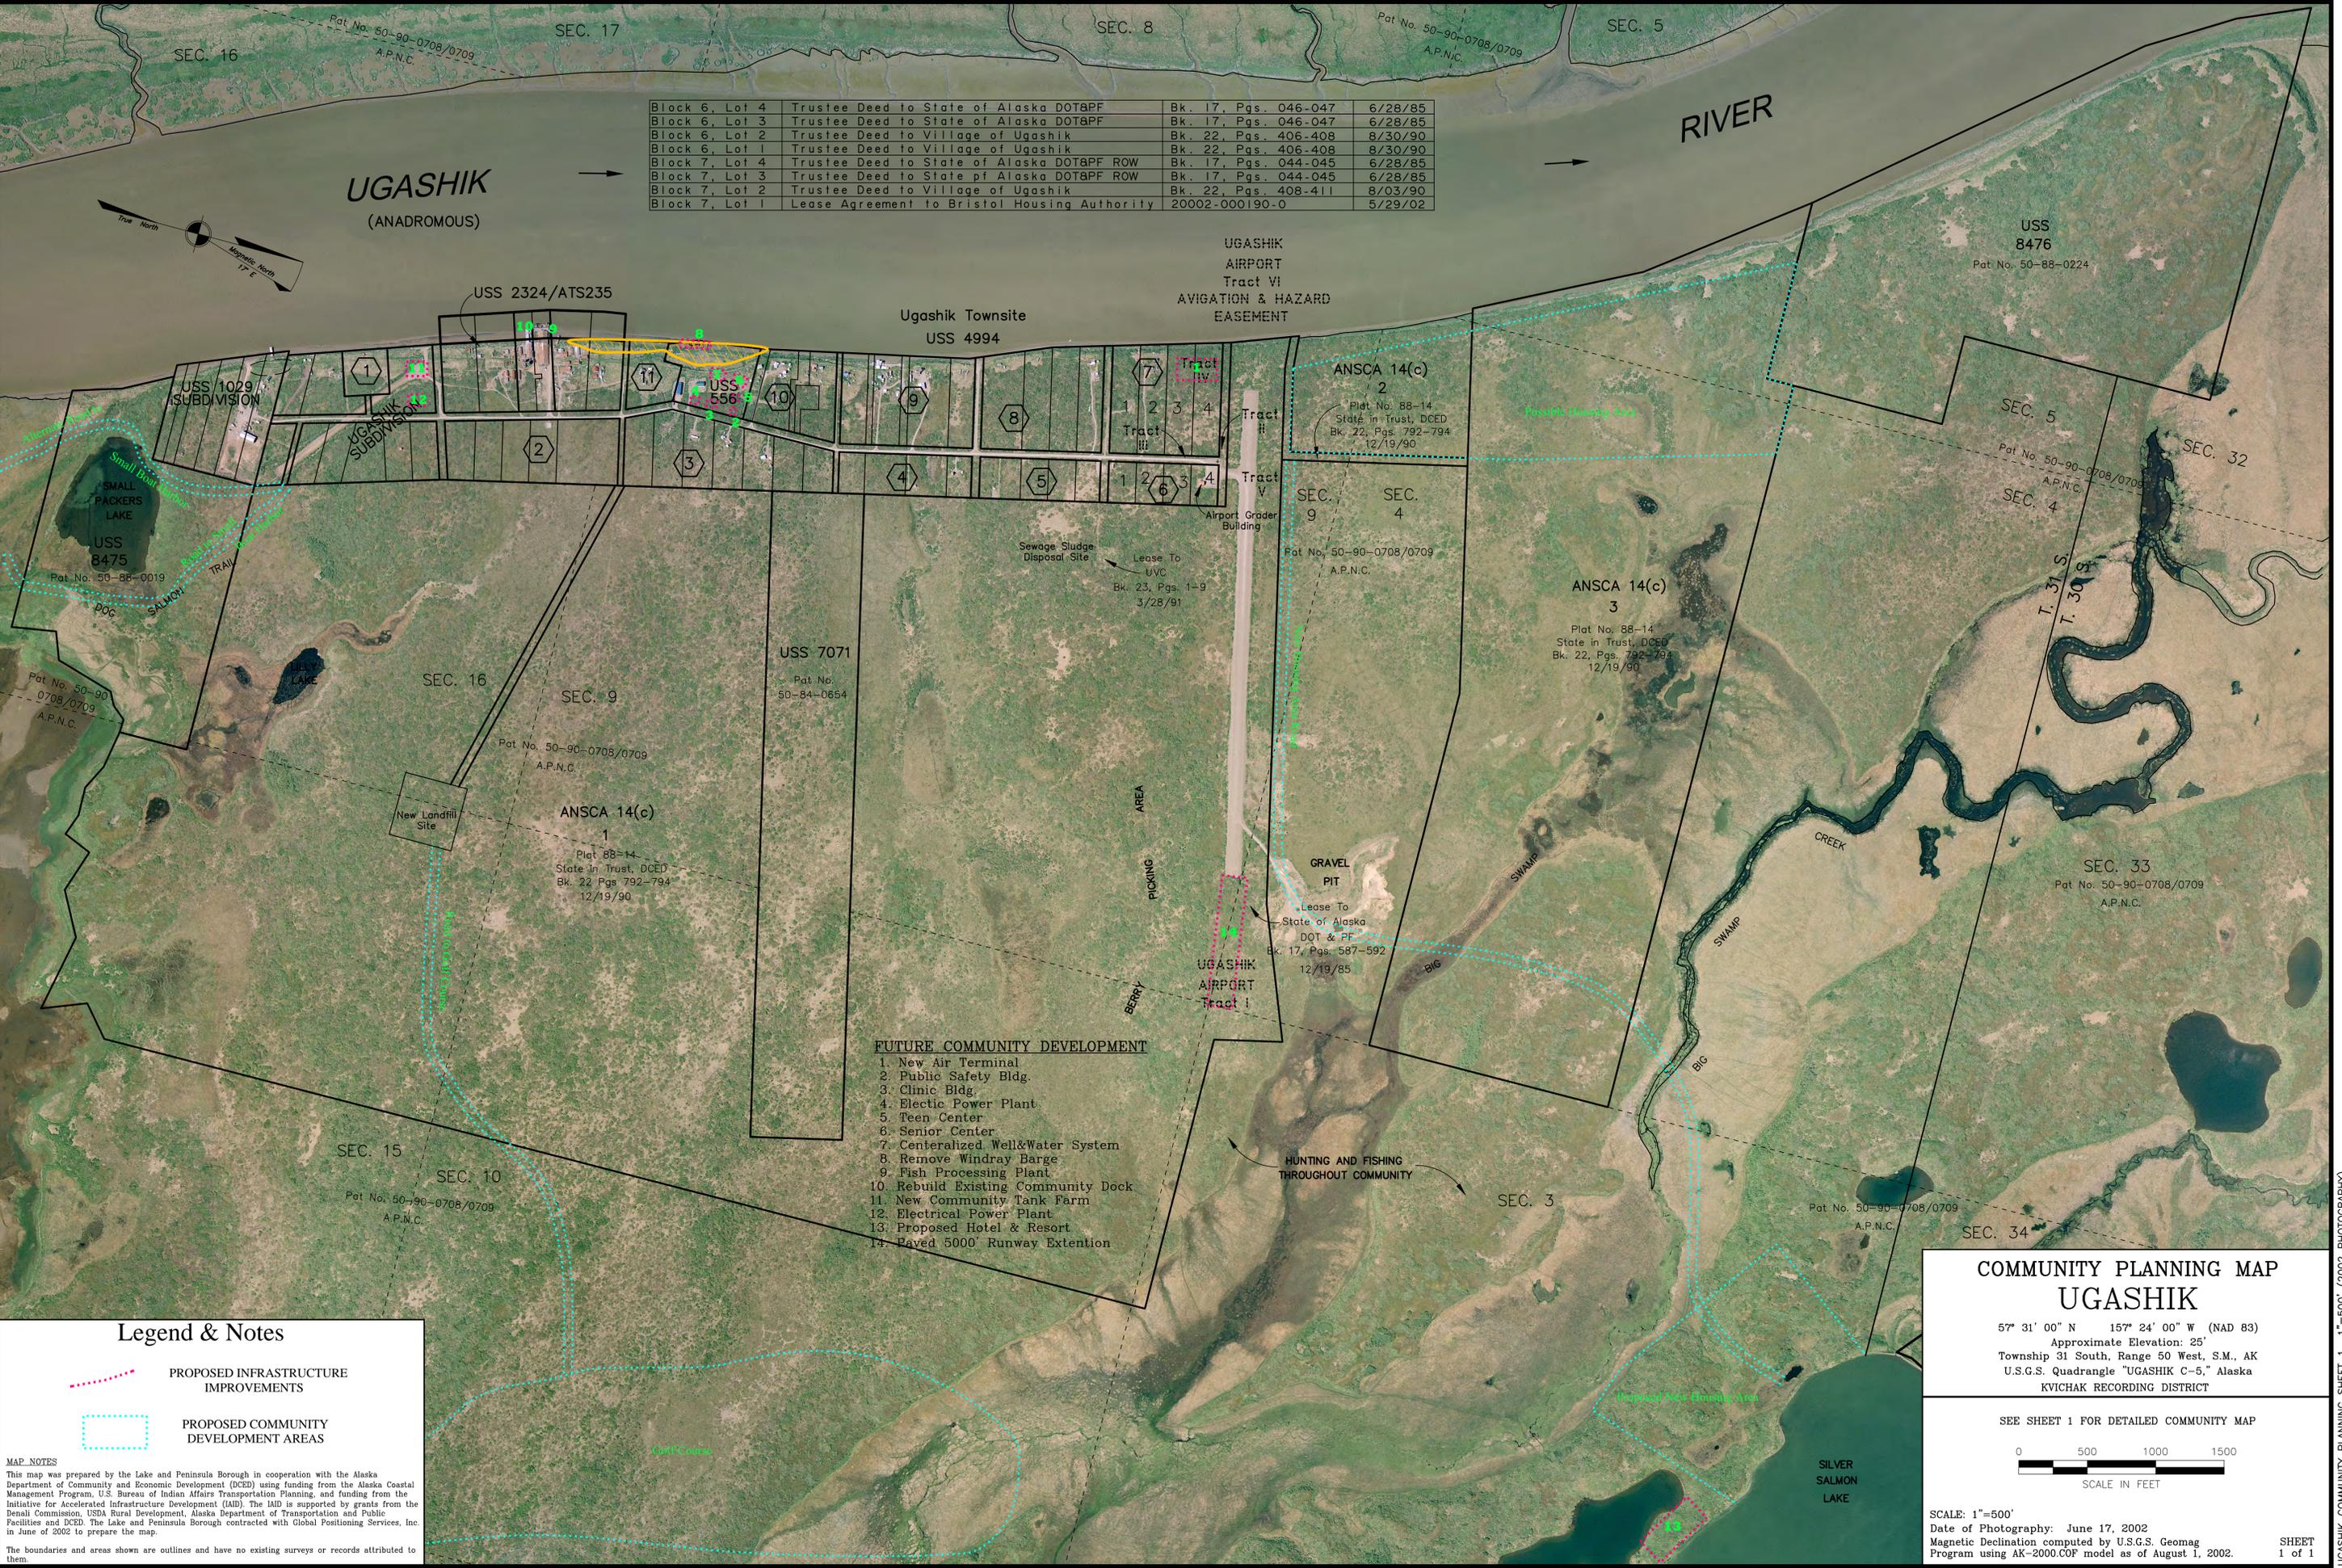

- FUTURE COMMUNITY DEVELOPMENT**
1. New Air Terminal
 2. Public Safety Bldg.
 3. Clinic Bldg.
 4. Electric Power Plant
 5. Teen Center
 6. Senior Center
 7. Centralized Well & Water System
 8. Remove Windray Barge
 9. Fish Processing Plant
 10. Rebuild Existing Community Dock
 11. New Community Tank Farm
 12. Electrical Power Plant
 13. Proposed Hotel & Resort
 14. Paved 5000' Runway Extension


HUNTING AND FISHING THROUGHOUT COMMUNITY

Legend & Notes

- PROPOSED INFRASTRUCTURE IMPROVEMENTS
- PROPOSED COMMUNITY DEVELOPMENT AREAS

MAP NOTES
This map was prepared by the Lake and Peninsula Borough in cooperation with the Alaska Department of Community and Economic Development (DCEM) using funding from the Alaska Coastal Management Program, U.S. Bureau of Indian Affairs Transportation Planning, and funding from the Initiative for Accelerated Infrastructure Development (IAID). The IAID is supported by grants from the Denali Commission, USDA Rural Development, Alaska Department of Transportation and Public Facilities and DCEM. The Lake and Peninsula Borough contracted with Global Positioning Services, Inc. in June of 2002 to prepare the map.
The boundaries and areas shown are outlines and have no existing surveys or records attributed to them.

COMMUNITY PLANNING MAP
UGASHIK
57° 31' 00" N 157° 24' 00" W (NAD 83)
Approximate Elevation: 25'
Township 31 South, Range 50 West, S.M., AK
U.S.G.S. Quadrangle "UGASHIK C-5," Alaska
KVICHAK RECORDING DISTRICT

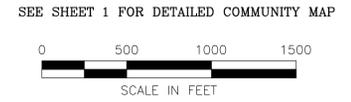

SCALE: 1"=500'
Date of Photography: June 17, 2002
Magnetic Declination computed by U.S.G.S. Geomag Program using AK-2000.COF model as of August 1, 2002.