

Sheet 1 of 4 Sheets

ALASKA NATIVE CLAIMS SETTLEMENT ACT
(ANCSA) SECTION 14(c), TRACTS A THROUGH C
P.L. 92-203 (85 STAT. 688, 702, 703)

CHIGNIK RIVER, LIMITED
AT
CHIGNIK LAKE, ALASKA

AND THE RETRACEMENT AND DEPENDENT RESURVEY
OF PORTIONS OF U.S. SURVEY NO. 4897

This plat contains the entire survey record.
U.S. Survey No. 3888 was surveyed by Walter W. Cooley,
Supervisory Cadastral Surveyor, in 1962.
U.S. Survey No. 4897 was surveyed by Mason W. Theyer,
Supervisory Cadastral Surveyor, in 1969.
This survey was executed by Eric L. Stoll, Cadastral
Surveyor, August 27 through September 7, 1994, in accordance with
the principles set forth in the Manual of Surveying Instructions,
1973, Special Instructions dated August 17, 1994, approved
August 19, 1994, the Chignik Lake ANCSA 14(c) Map of Boundaries
accepted April 12, 1993, and Assignment Instructions dated
August 22, 1994.

Field assistant was:
Clint T. Lancaster, Surveying Technician
Area: 235.90 Acres.
The azimuth for Tracts A through C was obtained from
the record of line 4-5, U.S. Survey No. 4897, and refers to
the true meridian.

The geographic position of corner No. 4, U.S. Survey No.
4897, as determined from the record of U.S. Survey No. 4897, is:
Latitude: 56° 15.3' North NAD 27
Longitude: 158° 45.8' West
The mean magnetic declination was obtained from U.S. Geological
Survey quadrangle map "CHIGNIK (B-3)," Alaska, 1963 edition.



This survey situated in the vicinity of the village of
Chignik Lake, Alaska, and adjacent to U.S. Survey No. 4897,
is within Township 45 South, Range 61 West, Seward Meridian.
The land is gently rolling, with dense elder and willow brush.
Numerous roads and improvements fall within this survey.
The soil is sandy gravel.

UNITED STATES DEPARTMENT OF THE INTERIOR
BUREAU OF LAND MANAGEMENT
Anchorage, Alaska

The survey represented by this plat, sheets 1-4
having been properly executed and examined, is
hereby accepted for having fulfilled the require-
ments of Section 14(c) of the Alaska Native Claims
Settlement Act.

For the Director

George P. Ornd 5 November 1996
Date
Deputy State Director for Cadastral Survey, Alaska

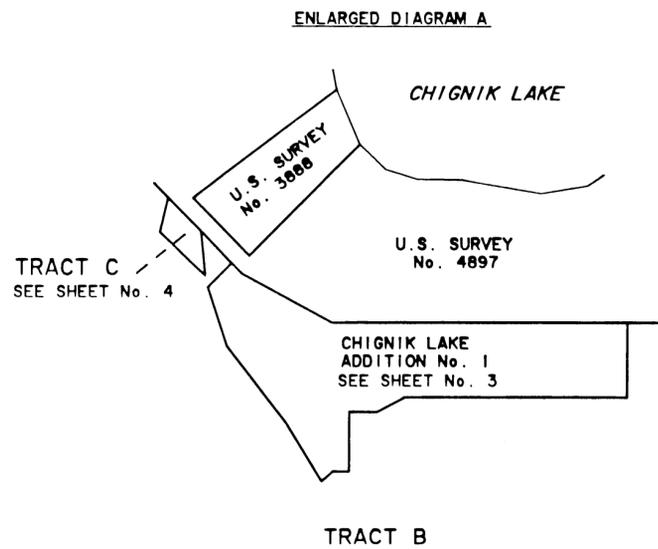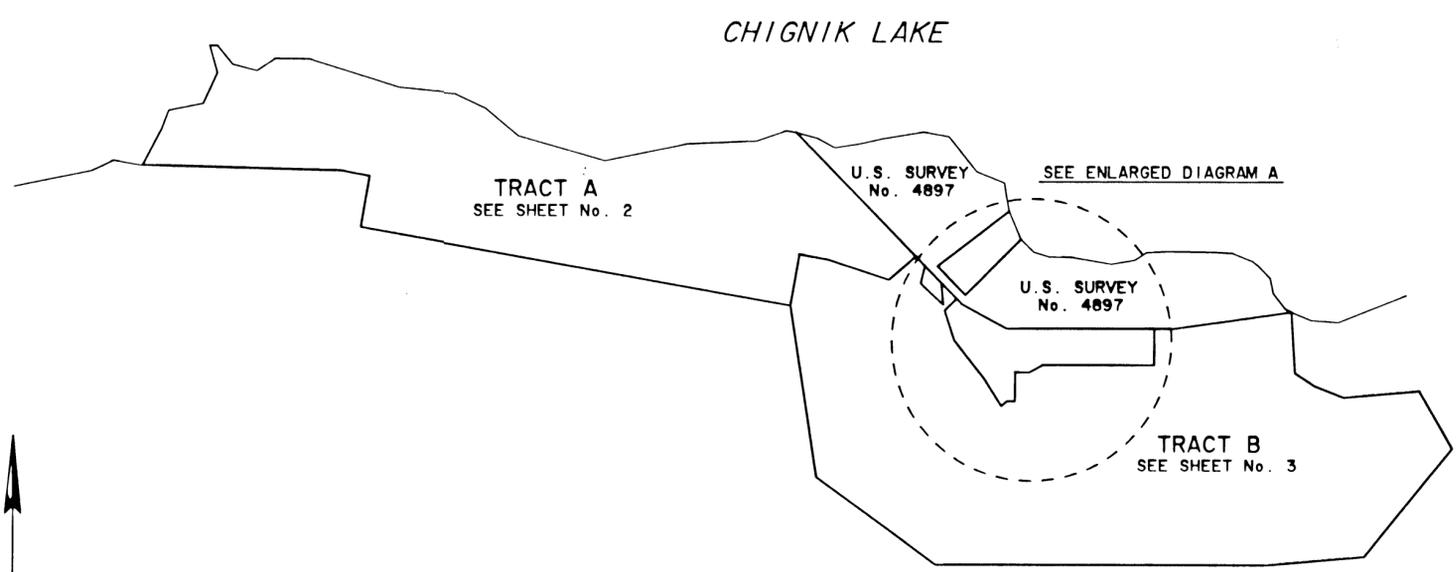

I hereby certify that Tracts A through C represented on this plat
of survey are on lands Interim Conveyed to Chignik River, Limited,
by Interim Conveyance No. 093 issued by the United States of America;
said tracts also fulfill all entitlements under the provisions of
ANCSA 14(c) as requested by Chignik River, Limited, Resolution
Agreement Nos. 93-01 and 94-01 and the Chignik Lake ANCSA 14(c) Map
of Boundaries approved April 12, 1993.

9-27 *Clint T. Lancaster*
Date President, Chignik River, Ltd.

I, Eric L. Stoll, Cadastral Surveyor, HEREBY CERTIFY upon
honor that I have executed the ANCSA 14(c) survey depicted on
this plat, sheets 1-4, in conformity with the Special Instructions
approved August 19, 1994, the principles of survey described in
the Manual of Surveying Instructions, 1973, and in the specific
manner described on this plat.

1-10-96 *Eric L. Stoll*
Date Cadastral Surveyor

COPY

Aleutian Islands 96-25

ALASKA NATIVE CLAIMS SETTLEMENT ACT
(ANCSA) SECTION 14(c), TRACTS A THROUGH C
P.L. 92-203 (85 STAT. 688, 702, 703)

CHIGNIK RIVER, LIMITED
AT
CHIGNIK LAKE, ALASKA

AND THE DEPENDENT RESURVEY OF PORTIONS
OF U.S. SURVEY NO. 4897

REFERENCE SHOULD BE MADE
TO
SHEET No. 1
FOR SURVEY INFORMATION


MEANDERS

Along a well defined bank, 1 to 4 ft. high,
at the line of ordinary high water.

1. N. 28°13' E., 271.23 ft.
2. N. 21°28' E., 140.64 ft.
3. N. 78°59' E., 241.41 ft.
4. N. 25°22' E., 223.01 ft.
5. N. 16°08' W., 186.12 ft.
6. N. 89°43' E., 53.73 ft.
7. S. 39°44' E., 157.80 ft.
8. S. 76°32' E., 170.59 ft.
9. N. 57°49' E., 146.78 ft.
10. S. 89°34' E., 236.00 ft.
11. S. 73°19' E., 642.02 ft.
12. S. 84°40' E., 399.38 ft.
13. S. 65°17' E., 227.90 ft.
14. S. 51°05' E., 291.60 ft.
15. S. 74°28' E., 617.00 ft.
16. N. 78°36' E., 573.64 ft.
17. N. 87°24' E., 479.35 ft.
18. N. 74°23' E., 214.23 ft.
19. S. 77°50' E., 85.18 ft.

NOTE A

The witness corner to corner No. 5, a meander corner, U.S. Survey No. 4897 was lost. There was no remaining evidence of the original corner. The corner was remonumented. The position was reestablished using record bearing and distance from the found center line monument of Kris Jane street, a monument located on line 4-5 of U.S. Survey No. 4897.

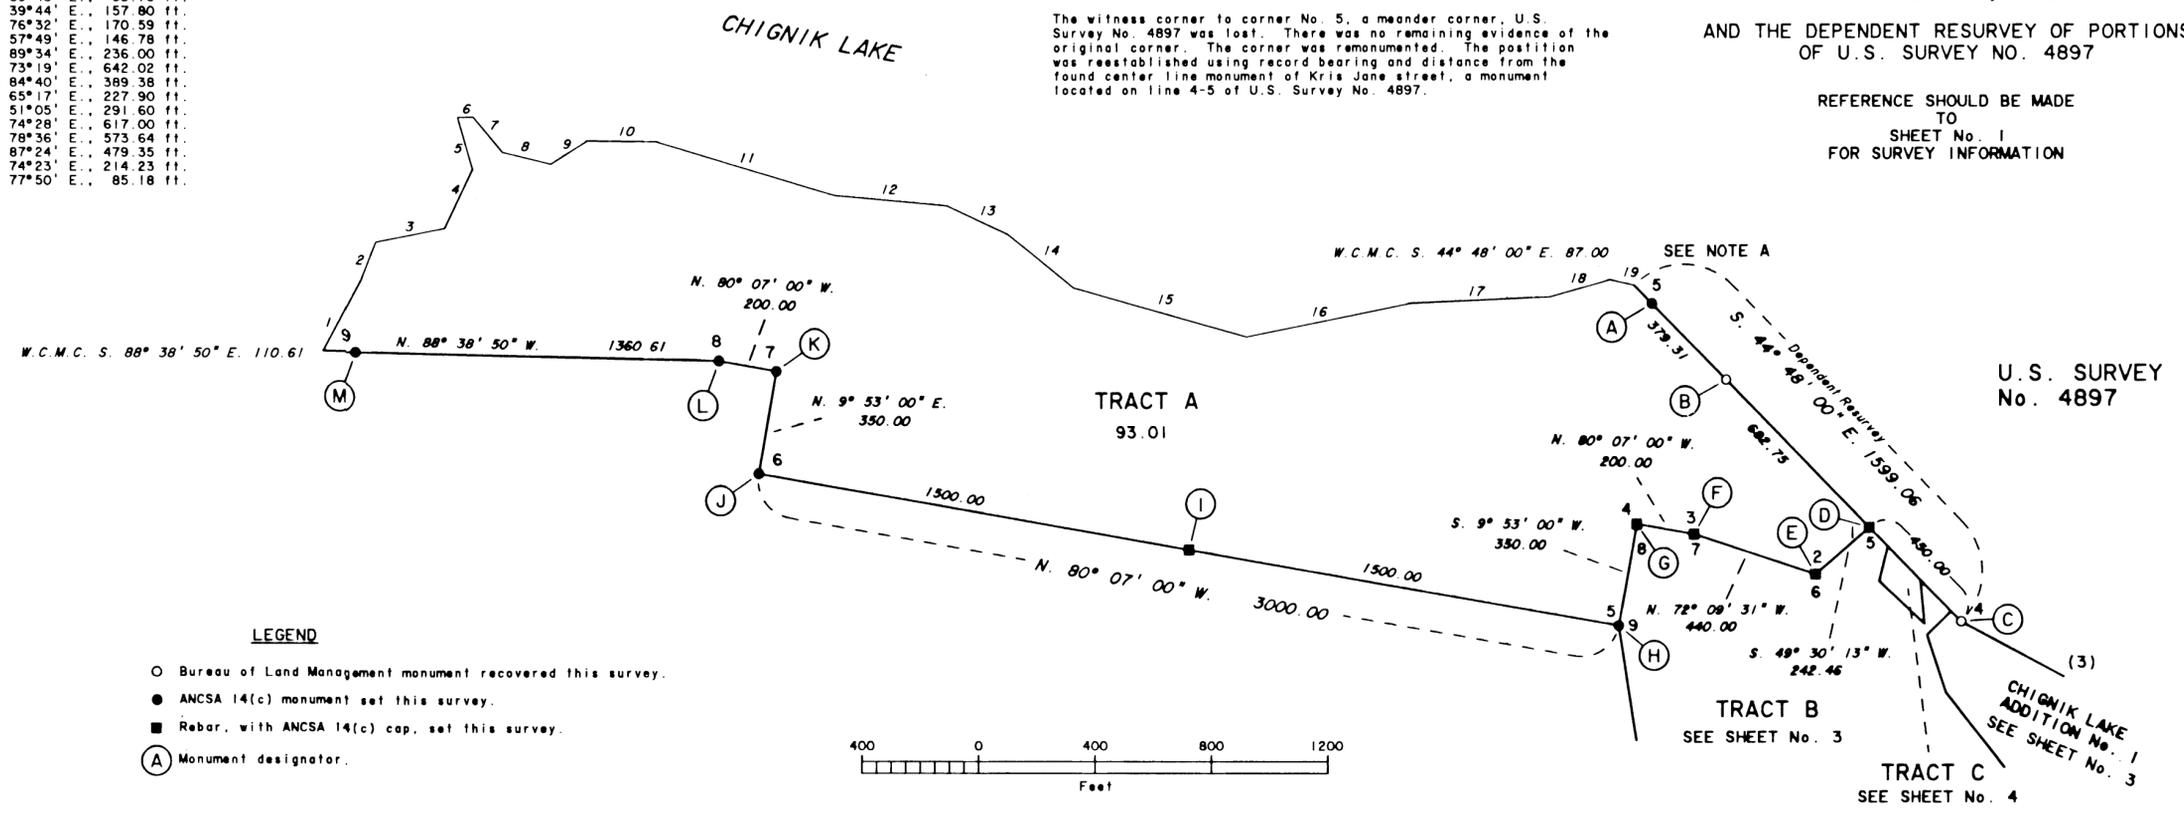

LEGEND

- Bureau of Land Management monument recovered this survey.
- ANCSA 14(c) monument set this survey.
- Rebar, with ANCSA 14(c) cap, set this survey.
- (A) Monument designator.

True Meridian
Mean Magnetic Declination 19 1/2° E.

<p>(A) </p> <p>Set a stainless steel post, 28 ins. long, 2 1/2 ins. diam., 27 ins. in the ground, with brass cap mkd. as shown. Deposit a magnet in a white plastic case at the base of the stainless steel post.</p>	<p>(D) </p> <p>Set an iron rebar, 30 ins. long, 5/8 in. diam., 27 ins. in ground, with 2 1/2 in. diam. alum. cap mkd. as shown.</p>	<p>(G) </p> <p>Set an iron rebar, 30 ins. long, 5/8 in. diam., 29 ins. in ground, with 2 1/2 in. diam. alum. cap mkd. as shown.</p>	<p>(J) </p> <p>Set a stainless steel post, 28 ins. long, 2 1/2 ins. diam., 27 ins. in the ground, with brass cap mkd. as shown. Deposit a magnet in a white plastic case at the base of the stainless steel post.</p>	<p>(M) </p> <p>Set a stainless steel post, 28 ins. long, 2 1/2 ins. diam., 27 ins. in the ground, with brass cap mkd. as shown. Deposit a magnet in a white plastic case at the base of the stainless steel post.</p>
<p>(B) </p> <p>Found an iron post, 2 1/2 ins. diam., firmly set, 12 ins. below the level of the ground, with brass cap mkd. as shown.</p>	<p>(E) </p> <p>Set an iron rebar, 30 ins. long, 5/8 in. diam., 27 ins. in ground, with 2 1/2 in. diam. alum. cap mkd. as shown.</p>	<p>(H) </p> <p>Set a stainless steel post, 28 ins. long, 2 1/2 ins. diam., 27 ins. in the ground, with brass cap mkd. as shown. Deposit a magnet in a white plastic case at the base of the stainless steel post.</p>	<p>(K) </p> <p>Set a stainless steel post, 28 ins. long, 2 1/2 ins. diam., 27 ins. in the ground, with brass cap mkd. as shown. Deposit a magnet in a white plastic case at the base of the stainless steel post.</p>	
<p>(C) </p> <p>Found an iron post, 2 1/2 ins. diam., firmly set, projecting 3 ins. above ground, with brass cap mkd. as shown.</p>	<p>(F) </p> <p>Set an iron rebar, 30 ins. long, 5/8 in. diam., 29 ins. in ground, with 2 1/2 in. diam. alum. cap mkd. as shown.</p>	<p>(I) </p> <p>Set an iron rebar, 30 ins. long, 5/8 in. diam., 26 ins. in ground, with 2 1/2 in. diam. alum. cap mkd. as shown.</p>	<p>(L) </p> <p>Set a stainless steel post, 28 ins. long, 2 1/2 ins. diam., 27 ins. in the ground, with brass cap mkd. as shown. Deposit a magnet in a white plastic case at the base of the stainless steel post.</p>	

COPY

ALASKA NATIVE CLAIMS SETTLEMENT ACT (ANCSA) SECTION 14(c), TRACTS A THROUGH C P.L. 92-203 (85 STAT. 688, 702, 703)

CHIGNIK RIVER, LIMITED AT CHIGNIK LAKE, ALASKA

AND THE RETRACEMENT OF PORTIONS OF U.S. SURVEY NO. 4897




REFERENCE SHOULD BE MADE TO SHEET No. 1 FOR SURVEY INFORMATION

RECORD DATA FROM CHIGNIK LAKE ADDITION No. 1 ALEUTIANS ISLAND RECORDING DISTRICT PLAT 87-11 AUGUST 10, 1987

1.	N. 44° 48' 00" W.	50.00 ft.
2.	S. 45° 12' 00" W.	116.07 ft.
3.	S. 18° 31' 03" E.	208.35 ft.
4.	S. 38° 15' 34" E.	326.11 ft.
5.	S. 32° 00' 23" E.	235.92 ft.
6.	N. 48° 53' 36" E.	50.68 ft.
7.	N. 90° 00' 00" E.	56.40 ft.
8.	N. 00° 00' 00" E.	200.00 ft.
9.	N. 90° 00' 00" E.	95.00 ft.
10.	N. 62° 14' 29" E.	107.35 ft.
11.	N. 90° 00' 00" E.	765.00 ft.
12.	N. 00° 00' 00" E.	250.00 ft.
13.	N. 90° 00' 00" E.	132.98 ft.


TRACT A SEE SHEET No. 2

U.S. SURVEY No. 4897

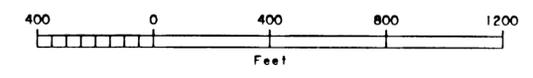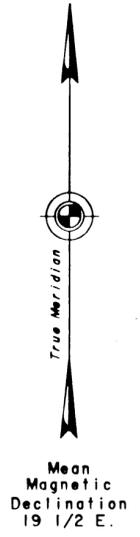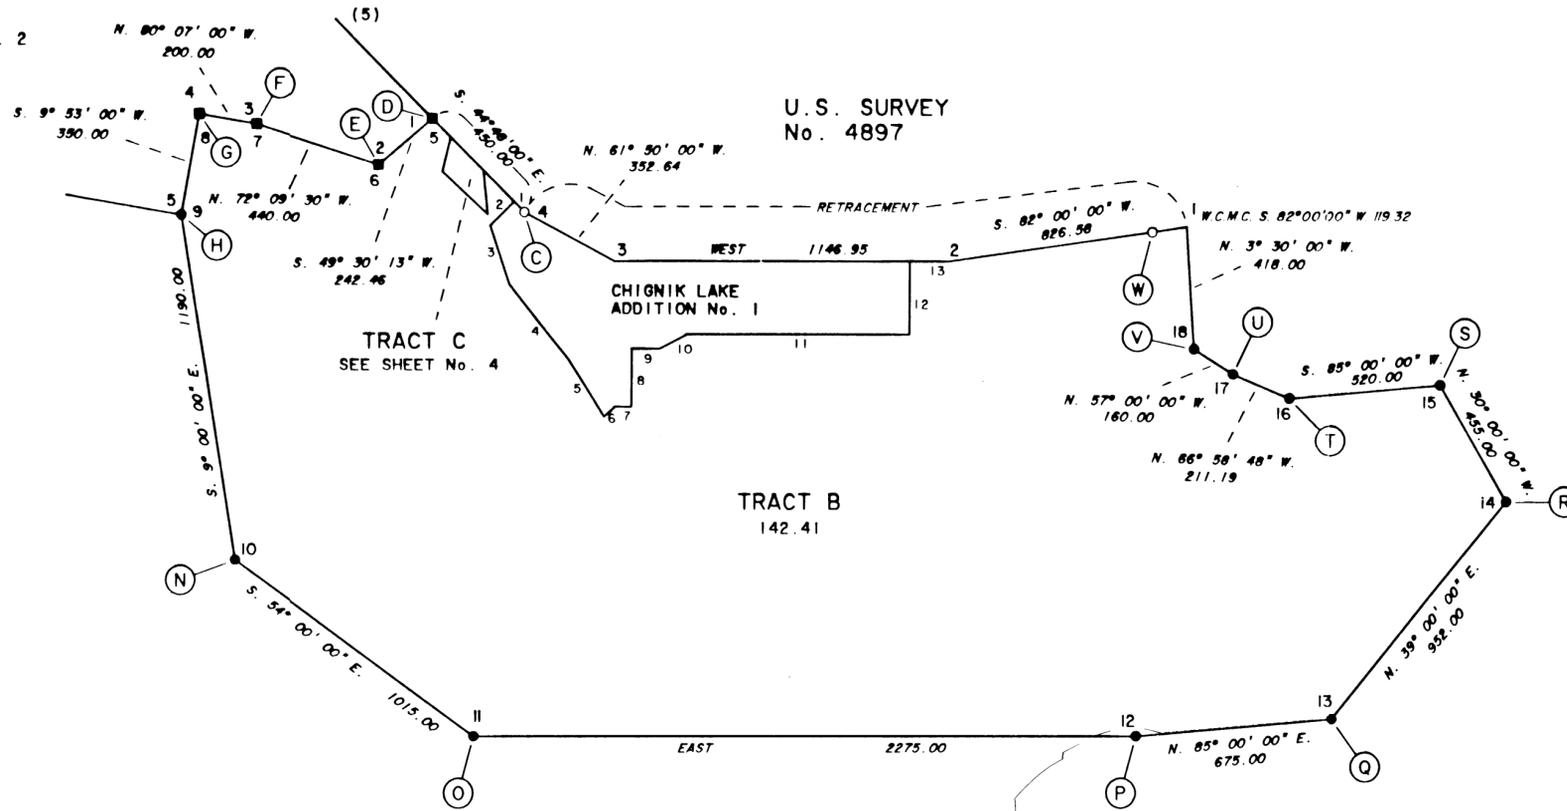


LEGEND


- Bureau of Land Management monument recovered this survey.
- ANCSA 14(c) monument set this survey.
- Rebar, with ANCSA 14(c) cap, set this survey.
- Ⓐ Monument designator.

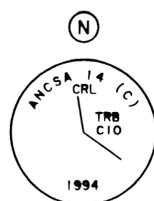


Set a stainless steel post, 28 ins. long, 2 1/2 ins. diam., 26 ins. in the ground, with brass cap mkd. as shown. Deposit a magnet in a white plastic case at the base of the stainless steel post.

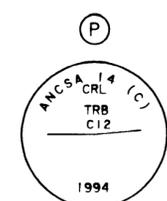


Set a stainless steel post, 28 ins. long, 2 1/2 ins. diam., 26 ins. in the ground, with brass cap mkd. as shown. Deposit a magnet in a white plastic case at the base of the stainless steel post.

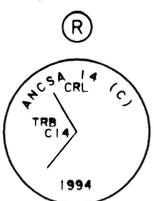


Set a stainless steel post, 28 ins. long, 2 1/2 ins. diam., 27 ins. in the ground, with brass cap mkd. as shown. Deposit a magnet in a white plastic case at the base of the stainless steel post.

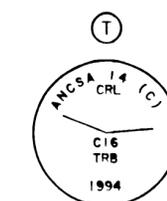


Set a stainless steel post, 28 ins. long, 2 1/2 ins. diam., 27 ins. in the ground, with brass cap mkd. as shown. Deposit a magnet in a white plastic case at the base of the stainless steel post.

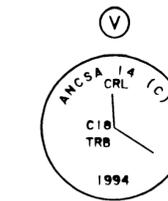


Set a stainless steel post, 28 ins. long, 2 1/2 ins. diam., 27 ins. in the ground, with brass cap mkd. as shown. Deposit a magnet in a white plastic case at the base of the stainless steel post.

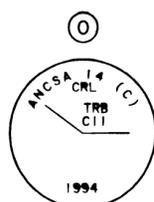


Set a stainless steel post, 28 ins. long, 2 1/2 ins. diam., 26 ins. in the ground, with brass cap mkd. as shown. Deposit a magnet in a white plastic case at the base of the stainless steel post.

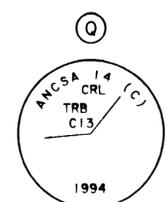


Set a stainless steel post, 28 ins. long, 2 1/2 ins. diam., 26 ins. in the ground, with brass cap mkd. as shown. Deposit a magnet in a white plastic case at the base of the stainless steel post.

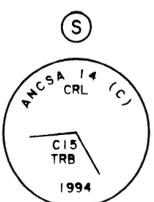

Set a stainless steel post, 28 ins. long, 2 1/2 ins. diam., 27 ins. in the ground, with brass cap mkd. as shown. Deposit a magnet in a white plastic case at the base of the stainless steel post.

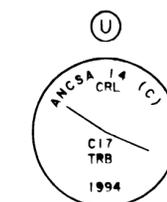

Set a stainless steel post, 28 ins. long, 2 1/2 ins. diam., 27 ins. in the ground, with brass cap mkd. as shown. Deposit a magnet in a white plastic case at the base of the stainless steel post.

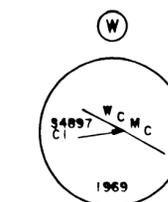

Found an iron post, 2 1/2 ins. diam., firmly set, projecting 3 ins. above ground, with brass cap mkd. as shown.

COPY

