

ALASKA NATIVE CLAIMS SETTLEMENT ACT
(ANCSA) SECTION 14(c) LOTS 1 THROUGH 17
(P.L. 92-203, 85 STAT. 688, 702, 703)
ALASKA PENINSULA CORPORATION
AT
NEWHALEN, ALASKA

AND
THE DEPENDENT RESURVEY OF A PORTION OF
U.S. SURVEY NO. 4975
AND
THE RETRACEMENTS OF PORTIONS OF
U.S. SURVEY NOS. 2644, 7652, 7884, AND 9478

This plat contains the entire survey record.

U.S. Survey No. 2644 was surveyed by F. W. Williamson, Associate Cadastral Engineer, in 1944.

U.S. Survey No. 4975 was surveyed by Henry J. Grimmonpre, Supervisory Cadastral Surveyor, in 1967.

U.S. Survey No. 7652 was surveyed by Patrick S. Twohy, Cadastral Surveyor, in 1985.

U.S. Survey No. 7884 was surveyed by Patrick S. Twohy, Cadastral Surveyor, in 1985.

U.S. Survey No. 7964 was surveyed by Patrick S. Twohy, Cadastral Surveyor, in 1985.

U.S. Survey No. 9478 was surveyed by John A. Pex, Cadastral Surveyor, in 1987.

The exterior boundaries and a portion of the subdivisional lines of Township 5 South, Range 33 West, Seward Meridian, Alaska, were surveyed by ABC Surveys, Ltd., in 1978.

This survey was executed by Brock R. Clifford, Cadastral Surveyor, June 10 through July 20, 1988, in accordance with the principles set forth in the Manual of Surveying Instructions, 1973; Special Instructions approved June 9, 1988, the Newhalen ANCSA 14(c) Map of Boundaries approved March 5, 1987; and the Assignment Instructions dated June 10, 1988.

Field assistants were:

Robert W. Puryear, Land Surveyor
John P. Besse, Surveying Technician
Marc D. Whitman, Surveying Aid

Area: 1262.03 Acres.

The azimuth was obtained from the retracement of line 1-2, U.S. Survey No. 7652 and refers to the true meridian.

The geographic position of the witness corner to corner No. 10, identical with the witness corner to corner No. 2, U.S. Survey No. 7652, as determined from the record of U.S. Survey No. 7652, is:

Latitude: 59° 43' 01.77" North NAD 27
Longitude: 154° 53' 07.83" West

The mean magnetic declination was observed during the execution of this survey.

This survey is situated at the village of Newhalen, Alaska.

The land is generally level open tundra, with boggy areas and scattered patches of scrub spruce.

The soil consists of sand, gravel, and decomposed peat.


UNITED STATES DEPARTMENT OF THE INTERIOR
BUREAU OF LAND MANAGEMENT
Anchorage, Alaska

The survey represented by this plat, sheets 1 - 2, having been properly executed and examined, is hereby accepted for having fulfilled requirements of Section 14(c) of the Alaska Native Claims Settlement Act.

For the Director
Robert W. Puryear 17 MAY 1991
Deputy State Director for Cadastral Survey, Alaska

I hereby certify that Lots 1 through 17, represented on this plat of survey, are on lands Interim Conveyed to the Alaska Peninsula Corporation by Interim Conveyance No. 283 issued by the United States of America; said lots also fulfill all entitlements under the provisions of ANCSA 14(c) as requested by Alaska Peninsula Corporation by Resolution Agreement No. 83-96; and the Newhalen ANCSA 14(c) Map of Boundaries approved March 5, 1987.

5-14-91
Date
Zeph Agnew
President, Alaska Peninsula Corporation

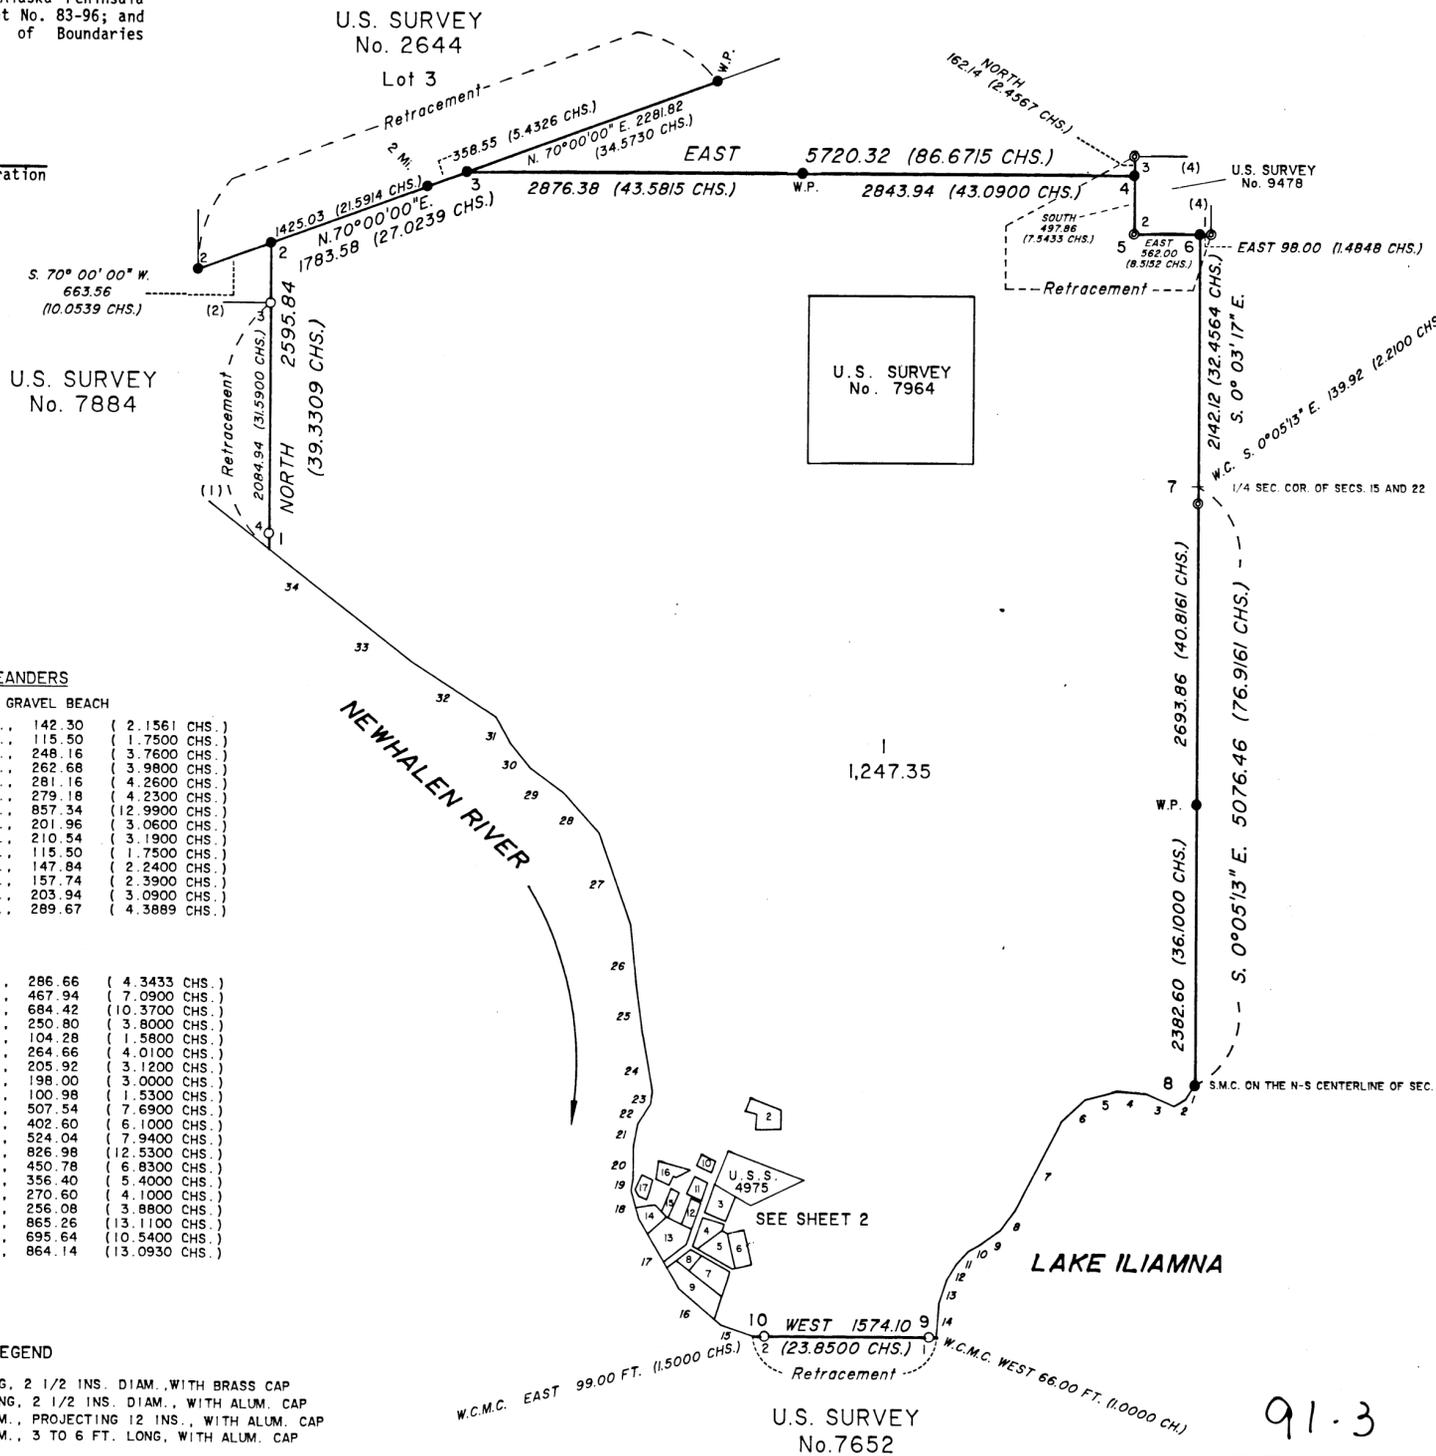

MEANDERS

ALONG A GRAVEL BEACH

1.	S. 31°44'22" W.	142.30	(2.1561 CHS.)
2.	S. 59°33'00" W.	115.50	(1.7500 CHS.)
3.	N. 66°40'00" W.	248.16	(3.7600 CHS.)
4.	N. 85°09'00" W.	262.68	(3.9800 CHS.)
5.	S. 75°33'00" W.	281.16	(4.2600 CHS.)
6.	S. 47°03'00" W.	279.18	(4.2300 CHS.)
7.	S. 27°17'00" W.	857.34	(12.9900 CHS.)
8.	S. 36°48'00" W.	201.96	(3.0600 CHS.)
9.	S. 54°16'00" W.	210.54	(3.1900 CHS.)
10.	S. 60°56'00" W.	115.50	(1.7500 CHS.)
11.	S. 43°16'00" W.	147.84	(2.2400 CHS.)
12.	S. 31°28'00" W.	157.74	(2.3900 CHS.)
13.	S. 18°40'00" W.	203.94	(3.0900 CHS.)
14.	S. 4°20'00" W.	289.67	(4.3889 CHS.)
15.	N. 71°27'18" W.	286.66	(4.3433 CHS.)
16.	N. 49°48'00" W.	467.94	(7.0900 CHS.)
17.	N. 30°32'00" W.	684.42	(10.3700 CHS.)
18.	N. 16°12'00" W.	250.80	(3.8000 CHS.)
19.	N. 11°02'00" E.	104.28	(1.5800 CHS.)
20.	N. 0°36'00" W.	264.66	(4.0100 CHS.)
21.	N. 10°53'00" E.	205.92	(3.1200 CHS.)
22.	N. 32°40'00" E.	198.00	(3.0000 CHS.)
23.	N. 7°56'00" E.	100.98	(1.5300 CHS.)
24.	N. 10°20'00" E.	507.54	(7.6900 CHS.)
25.	N. 7°38'00" W.	402.60	(6.1000 CHS.)
26.	N. 5°54'00" W.	524.04	(7.9400 CHS.)
27.	N. 19°26'00" W.	826.98	(12.5300 CHS.)
28.	N. 42°06'00" W.	450.78	(6.8300 CHS.)
29.	N. 53°56'00" W.	356.40	(5.4000 CHS.)
30.	N. 39°37'00" W.	270.60	(4.1000 CHS.)
31.	N. 29°41'00" W.	256.08	(3.8800 CHS.)
32.	N. 57°30'00" W.	865.26	(13.1100 CHS.)
33.	N. 52°16'00" W.	695.64	(10.5400 CHS.)
34.	N. 52°08'28" W.	864.14	(13.0930 CHS.)

LEGEND

- IRON POST, 28 INS. LONG, 2 1/2 INS. DIAM., WITH BRASS CAP
- ALUM. POST, 30 INS. LONG, 2 1/2 INS. DIAM., WITH ALUM. CAP
- ALUM. ROD, 5/8 INS. DIAM., PROJECTING 12 INS., WITH ALUM. CAP
- ALUM. ROD, 3/4 INS. DIAM., 3 TO 6 FT. LONG, WITH ALUM. CAP

I, Daniel L. Johnson, Chief, Branch of Field Survey, HEREBY CERTIFY upon honor that Brock R. Clifford, Cadastral Surveyor, executed the ANCSA 14(c) Survey depicted on this plat, sheets 1 - 2, in conformity with the Special Instructions approved June 9, 1988, the principles of survey described in the Manual of Surveying Instructions, 1973, and the specific manner described on this plat. Brock R. Clifford is no longer employed by the Bureau of Land Management in Alaska and is unavailable for signature.

4-19-91
Date
Daniel L. Johnson
Chief, Branch of Field Survey

91-3
RECORDED - FILED 25
ILIAMNA REC. DIST.
DATE 5-21 1991
TIME 2:30 P.M.
Submitted by BLM
Address

ALASKA NATIVE CLAIMS SETTLEMENT ACT
(ANCSA) SECTION 14(c) LOTS 1 THROUGH 17
(P.L. 92-203, 85 STAT. 688, 702, 703)
ALASKA PENINSULA CORPORATION
AT
NEWHALEN, ALASKA

REFERENCE SHOULD BE MADE
TO
SHEET NO. 1
FOR SURVEY INFORMATION

