

# Community Map EMMONAK

62° 47' N 164° 32' W Elev 15'(airport)  
Township 31 North, Range 81 West, S.M., AK

**LEGEND**

|                      |                      |
|----------------------|----------------------|
| Residential Building | Sewer Line           |
| Commercial Building  | Water/Sewer Utilidor |
| Public Building      | Fuel Line            |
| Electric Line w/pole | Telephone w/pole     |
| Transformer          | Earth Station        |
| Street Light         | Generator            |

SCALE: 1"=200'  
Date of Photography: November, 1991.

SCALE IN FEET  
0 200 400 600

SHEET  
2 of 2

**MAP NOTES**  
The Governor requested and the Alaska State Legislature appropriated to the Department of Community and Regional Affairs (DCRA) funding for the community map shown hereon. DCRA contracted with R&M Consultants, Inc. in February, 1994 to design and prepare the map.



This map is based on an orthophoto prepared from aerial photography taken in November, 1991 by AeroMap U.S. The orthophoto is an aerial photograph which has been corrected (rectified) by removing the distortions present in the original photographs. Distortions can result from aircraft tilt and from changes in ground elevation.

This map should not be construed as a survey. On-site surveys should be conducted prior to engineering or construction.

Property and utility information has been generated from the best available sources with limited accuracy checks. Generally the information is current as of May, 1994.

Electric and telephone systems consist of primary and secondary cables and service lines. The systems shown here are simplified for clarity.

See Sheet 2 for flood information note.

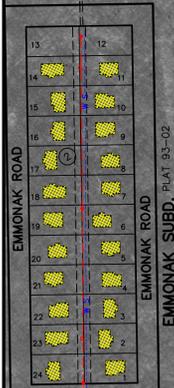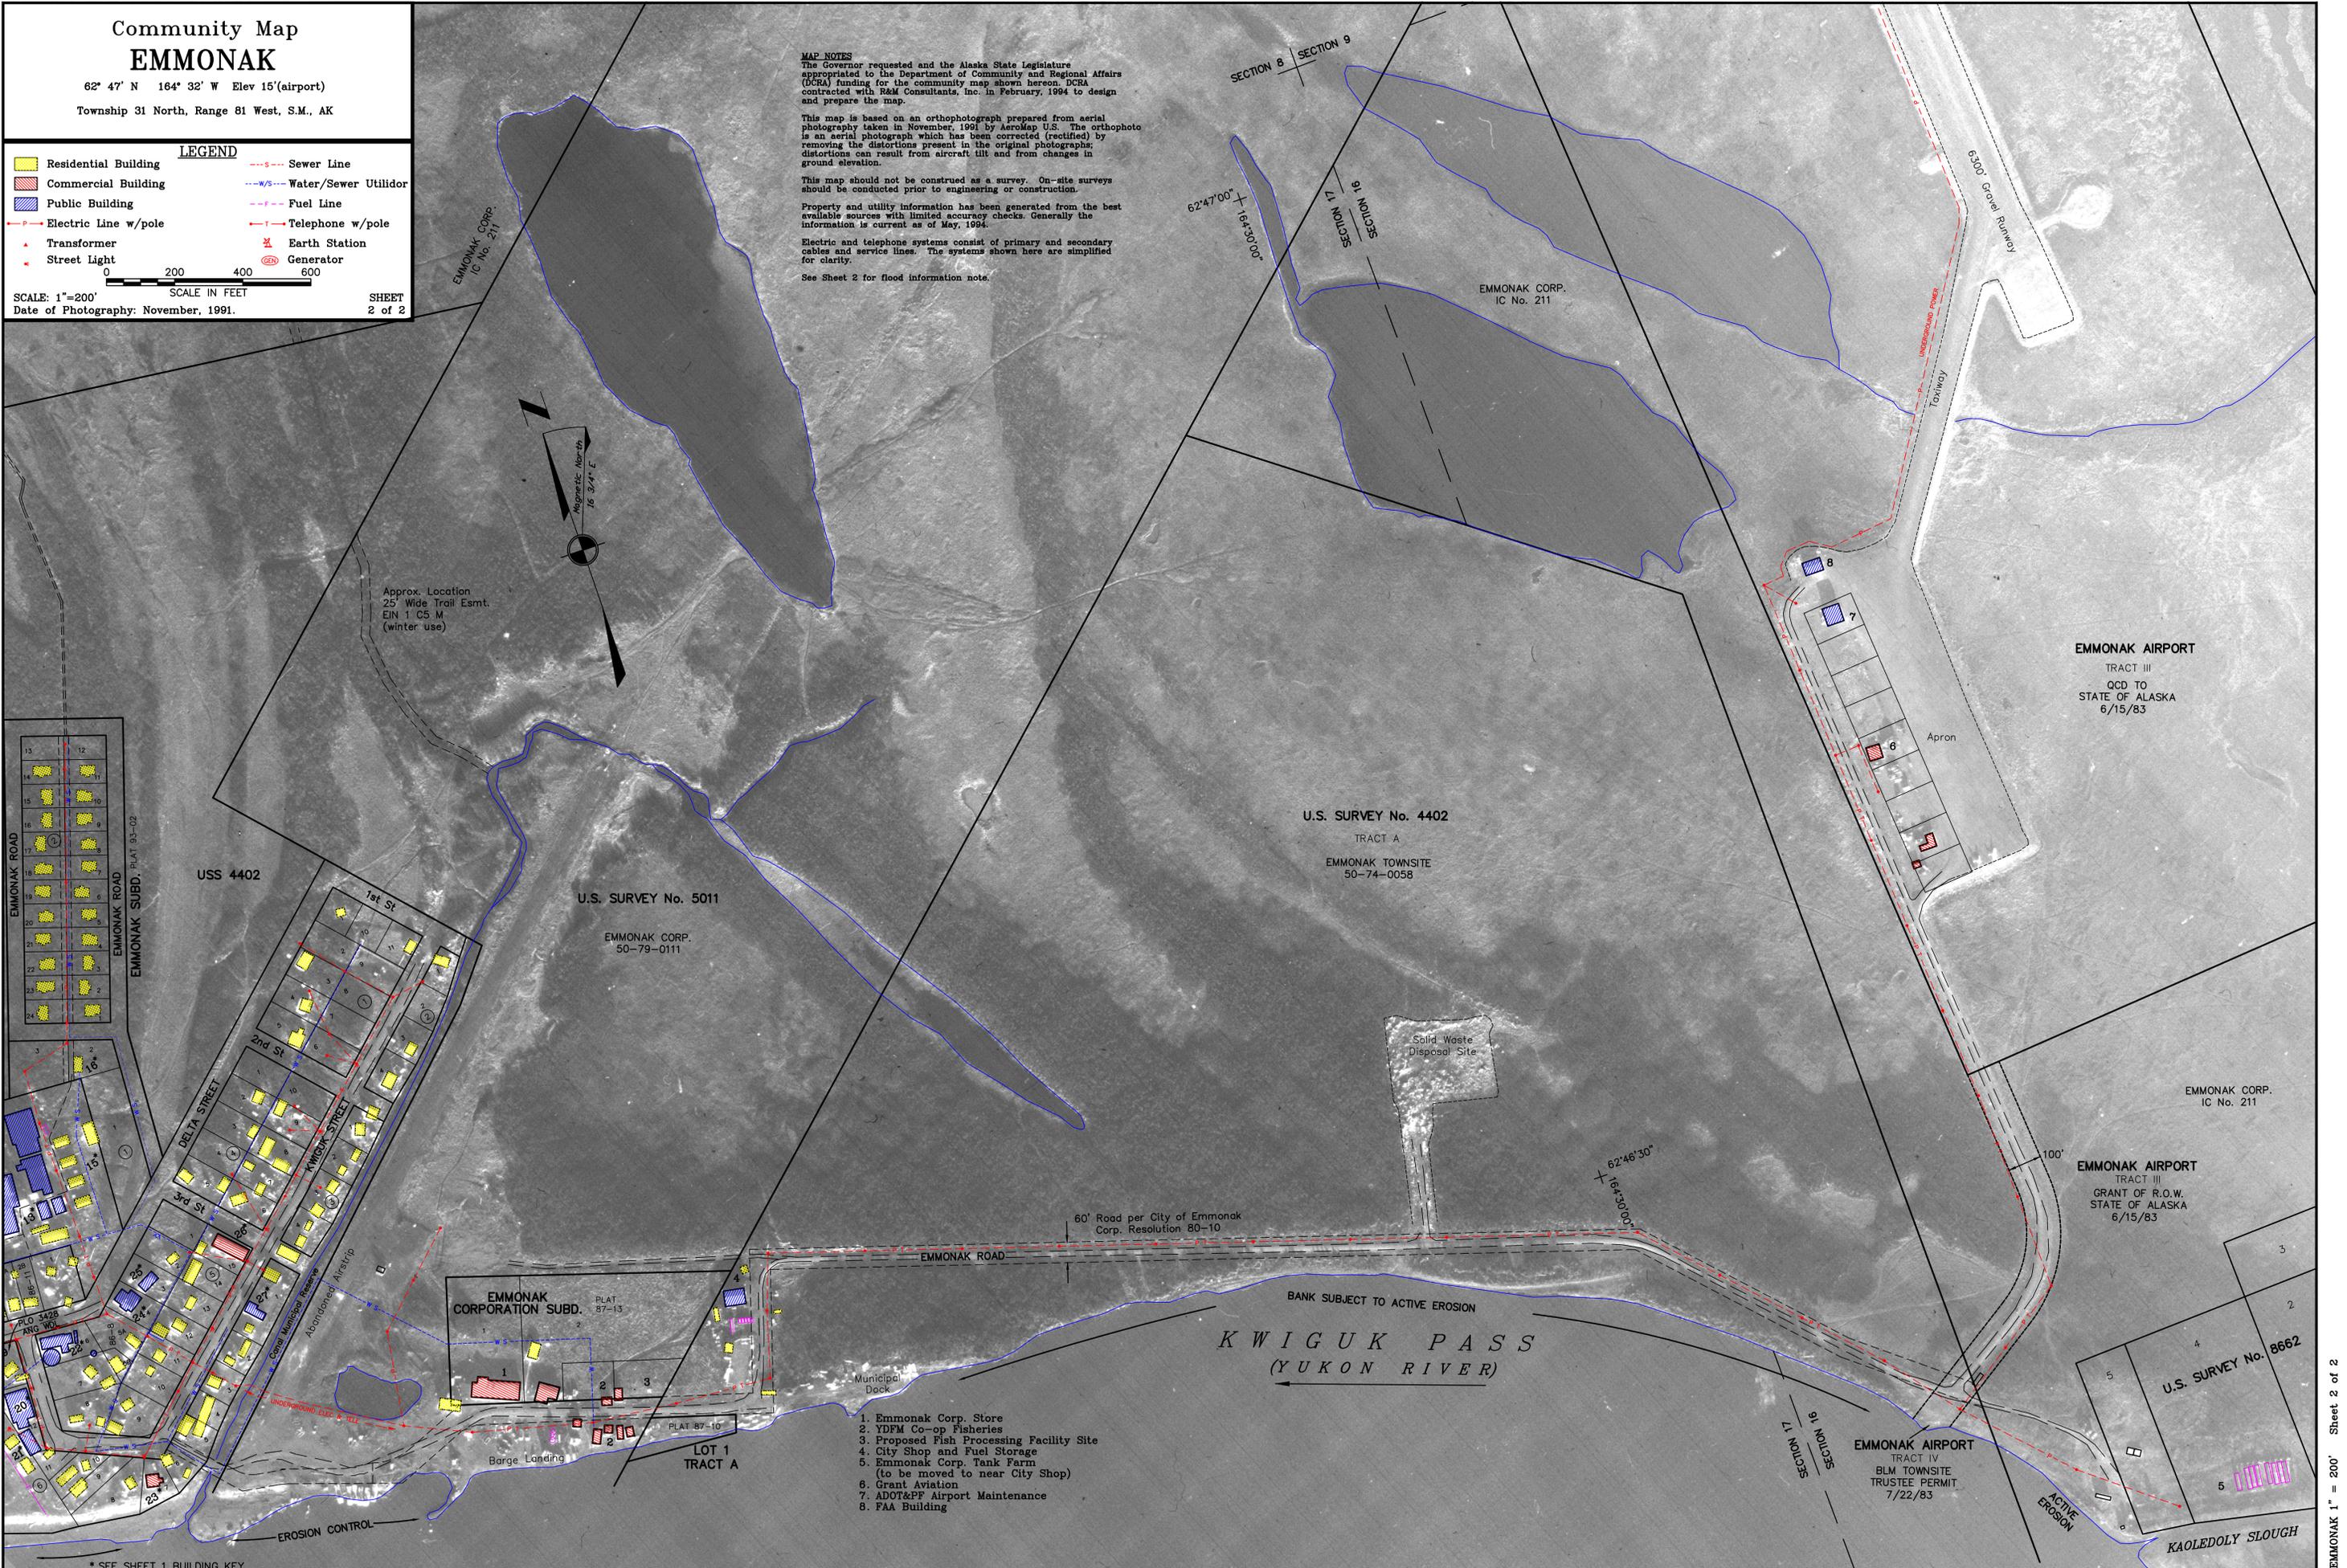

\* SEE SHEET 1 BUILDING KEY