

Community Map EMMONAK

62° 46' 38" N 164° 31' 44" W (NAD 83)
 Approximate Elevation: 10'
 Township 31 North, Range 81 & 82 West, S.M., AK
 U.S.G.S. Quadrangle "KWIGUK D-6," Alaska
 BETHEL RECORDING DISTRICT

LEGEND


- Residential Building
- Commercial Building
- Public Building
- Vacant/Outlying Building
- High Water Mark
- Culvert
- Edge of Water
- Electric
- Telephone
- Electric & Telephone
- Sewer Line
- Water Line
- Fuel Line
- Drainage Areas
- Erosion Areas
- Land Use Area
- Boat Storage/Landing
- Lands Withdrawn by Public Land Order
- Floodline Elevation 11.47' (Based on this Map)

SCALE: 1"=200'
 Date of Photography: August 31, 2006
 Magnetic Declination computed by U.S.G.S. Geomag
 Program using AK-2000.COF model as of July 1, 2006. SHEET 1 of 3

MAP NOTES
 This map was prepared by the Yukon Delta Fisheries Development Association (YDFDA) in cooperation with the Alaska Department of Commerce, Community and Economic Development (Commerce) using funding from the Initiative for Accelerated Infrastructure Development (IAID). The IAID is supported by grants from the Denali Commission, USDA Rural Development, Alaska Department of Transportation and Public Facilities and Commerce. The Yukon Delta Fisheries Development Association contracted with Global Positioning Services, Inc. in May of 2006 to prepare the map.
 This map should not be construed as a survey. On-site surveys should be conducted prior to engineering or construction.
 This map was compiled to meet horizontal and vertical accuracy in accordance with national map accuracy standards.
 Property and utility information has been generated from readily available sources with limited accuracy checks. Property information is not intended to represent a title search of the Recorder's Office record. Utility location is approximate and shows only the main lines as the service lines have been omitted for clarity. Generally, the information is current as of December 2006.
 Alaska Department of Environmental Conservation provided sanitation facility records.
 This map is based on photography acquired on August 31, 2006, at a nominal scale of 1 in = 800 ft.
 AeroMetric Anchorage prepared the orthophoto and topographic mapping. The orthophoto is an aerial photo which has been corrected, by rectification to ground control stations, to remove distortions and warpage due to ground topography and aircraft tilt and trim.
HORIZONTAL AND VERTICAL CONTROL
 The horizontal and vertical control monument for the digital orthophoto was an NGS OPUS solution for monument "PACS ENMA" an aluminum pin in a monument case. The horizontal datum NAD 1983 coordinates for this monument are North 62° 46' 49.7044" and West 164° 29' 01.8468". The Geoid 96 elevation for this station is 10.86 feet.
 This map projection is based upon NAD 83, ASP Zone 8 as expressed in US Survey Feet.
 The contours were prepared at two (2) foot contour intervals with index contours every ten (10) feet.
 The US Army Corps of Engineers (USACE) report "Alaska Communities Flood Hazard Data 1993", published in 1999, which occurred in 1989 with a flood elevation of 4.3' (11.7 feet based upon this map's vertical control). A flood gauge was placed on the city hall building with the High Water Elevation at the 4.3 ft. mark.

DESCRIPTION	LOT	BLK.	TR.	OWNERSHIP	DEED TYPE	BK. No.	PAGE No.	DATE
USS 4402								
USS 4402	12	6	B	City of Emmonak	Trustee Deed			
USS 4402	14	6	B	Emmonak Corporation	Patent			
USS 4402	15	6	B	City of Emmonak	Trustee Deed	29	741	7-16-81
USS 4402	7	9	B	City of Emmonak	Trustee Deed	51	868-869	10-10-89
USS 4402	4	9	B	City of Emmonak	Trustee Deed	23	799	8-9-77
USS 4402	5	9	B	AVEC Inc.	Trustee Deed	22	882	6-10-76
USS 4402	6	9	B	City of Emmonak	Trustee Deed	29	743	7-16-81
USS 4402	7	9	B	City of Emmonak	Quit Claim Deed	43	673	5-5-96
USS 4402	11	9	B	City of Emmonak	Trustee Deed	23	799	8-9-77
USS 4402	13	11	B	Catholic Bishop of Northern AK	Trustee Deed	25	939	11-16-78
USS 4402	14	11	B	Catholic Bishop of Northern AK	Trustee Deed	25	939	11-16-78
USS 4402	1	12	B	City of Emmonak	Trustee Deed	29	745	7-16-81
USS 4402	2	12	B	City of Emmonak	Trustee Deed	29	745	7-16-81
USS 4402	3	12	B	City of Emmonak	Trustee Deed	29	745	7-16-81
USS 4402	1	13	B	SOA Department of Admin.	Amendment to Lease	85	717-718	11-15-99
USS 4402	2	13	B	City of Emmonak	Corrective Trustee Deed	45	733-734	4-1-87
USS 4402	4	13	B	City of Emmonak	Corrective Trustee Deed	45	735-736	4-1-87
USS 4402	Ptn	16	B	City of Emmonak	Trustee Deed	40	645-646	3-15-85
USS 4402	Ptn	16	B	City of Emmonak	Deed	49	164-165	10-5-88
USS 4402	Ptn	16	B	SOA Dept. of Education	Trustee Deed	49	794-795	6-3-96
80-07	7	16A	B	AVCP Residential Housing Auth.	Quit Claim Deed	43	20	2-18-86
80-07	8	16A	B	AVCP Residential Housing Auth.	Quit Claim Deed	43	21	2-18-86
80-07	1	16B	B	City of Emmonak	Quit Claim Deed	2003-000183-0		
80-07	2	16B	B	AVCP Residential Housing Auth.	Quit Claim Deed	43	22	2-18-86
80-07	8	16B	B	AVCP Residential Housing Auth.	Quit Claim Deed	43	23	2-18-86
80-07	9	16B	B	AVCP Residential Housing Auth.	Quit Claim Deed	43	24	2-18-86
80-07	10	16B	B	AVCP Residential Housing Auth.	Quit Claim Deed	43	25	2-18-86
86-46	9	16C	B	City of Emmonak	Deed	50	308-309	3-30-89
86-46	10	16C	B	City of Emmonak	Deed	50	308-309	3-30-89
86-46	11	16C	B	City of Emmonak	Deed	50	308-309	3-30-89
86-46	12	16C	B	City of Emmonak	Deed	50	308-309	3-30-89
89-08	3	16F	B	City of Emmonak	Quit Claim Deed	76	549-550	8-6-97

- ### BUILDING KEY
- Shorty's Retail Store
 - Acco Warehouse
 - AK Dept. of Fish & Game (Offices)
 - AK Dept. of Fish & Game (Rental Unit)
 - AK Commercial Company Store & Storage & Residence
 - AK Dept. of Fish & Game (Wildlife Conservation)
 - Restaurant
 - Women's Shelter
 - Catholic Church
 - United Utilities, Inc. (Telephone Service)
 - Eskimo Dance Hall
 - Fire Station
 - Grant Aviation (Rental Unit)
 - City (Water Treatment Plant/Storage & Fuel Storage)
 - AVEC Fuel Storage/AVEC Plant
 - Boys & Girls Club
 - City T.V. Cable Station
 - LYSD Shop Building
 - LYSD Teacher Housing
 - Chulioonawick Native Village Building & Office
 - Community Complex Building & City Offices
 - National Guard Army Building
 - Washeteria/Sauna Building (Men & Women)
 - Public Safety Building & Police Station
 - LYSD Emmonak School

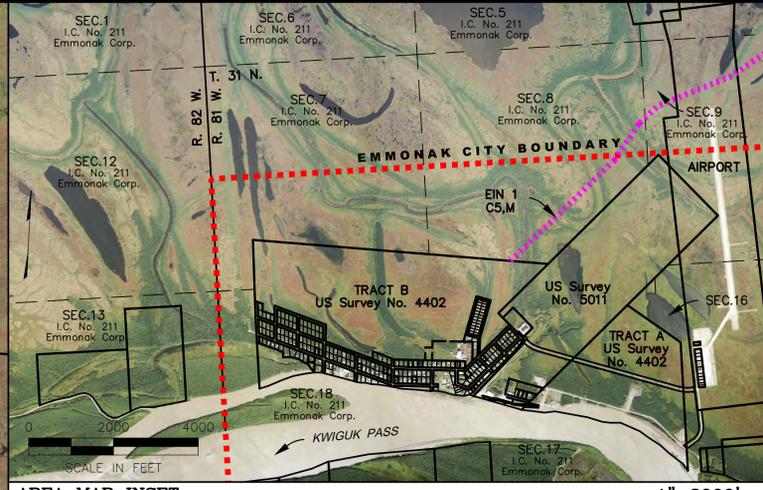

1"=2000'



EMMONAK COMMUNITY MAP SHEET 1 1"=200' (2006 PHOTOGRAPHY)