


TOPO AND PLANIMETRIC LEGEND

- Culvert
- Rock
- Sign
- Swamp
- Tree
- Flowing Water
- Edge of Water
- Edge of Road/Area
- Trail
- Fence

BUILDING KEY

1. ADOT&PF Grader Shed
2. Store
3. Carpenter Shop
4. Hardware Store
5. Generator/Storage Building
6. Peter Pan Seafoods Dormitory
7. Peter Pan Seafoods Cafeteria
8. Peter Pan Seafoods Storage Building
9. Peter Pan Seafoods Dormitory
10. Peter Pan Seafoods Storage Building
11. Peter Pan Seafoods Apartment Building
12. Peter Pan Seafoods Washeteria
13. City Storage Building
14. False Pass Tribal Council Office
15. Library and Post Office
16. City Office and Rec Center
17. Public Safety and Health Clinic
18. Isanotski Liquor Store
19. Corporation Office and Housing Building
20. False Pass School
21. City Shop
22. False Pass Electric Generator Building
23. Water Treatment Building
24. Tribal Council Warehouse
25. City Warehouse
26. Bering Pacific Seafoods Dormitory
27. Isanotski Corporation Warehouse
28. GCI Earth Station
29. Fish Trap Barges

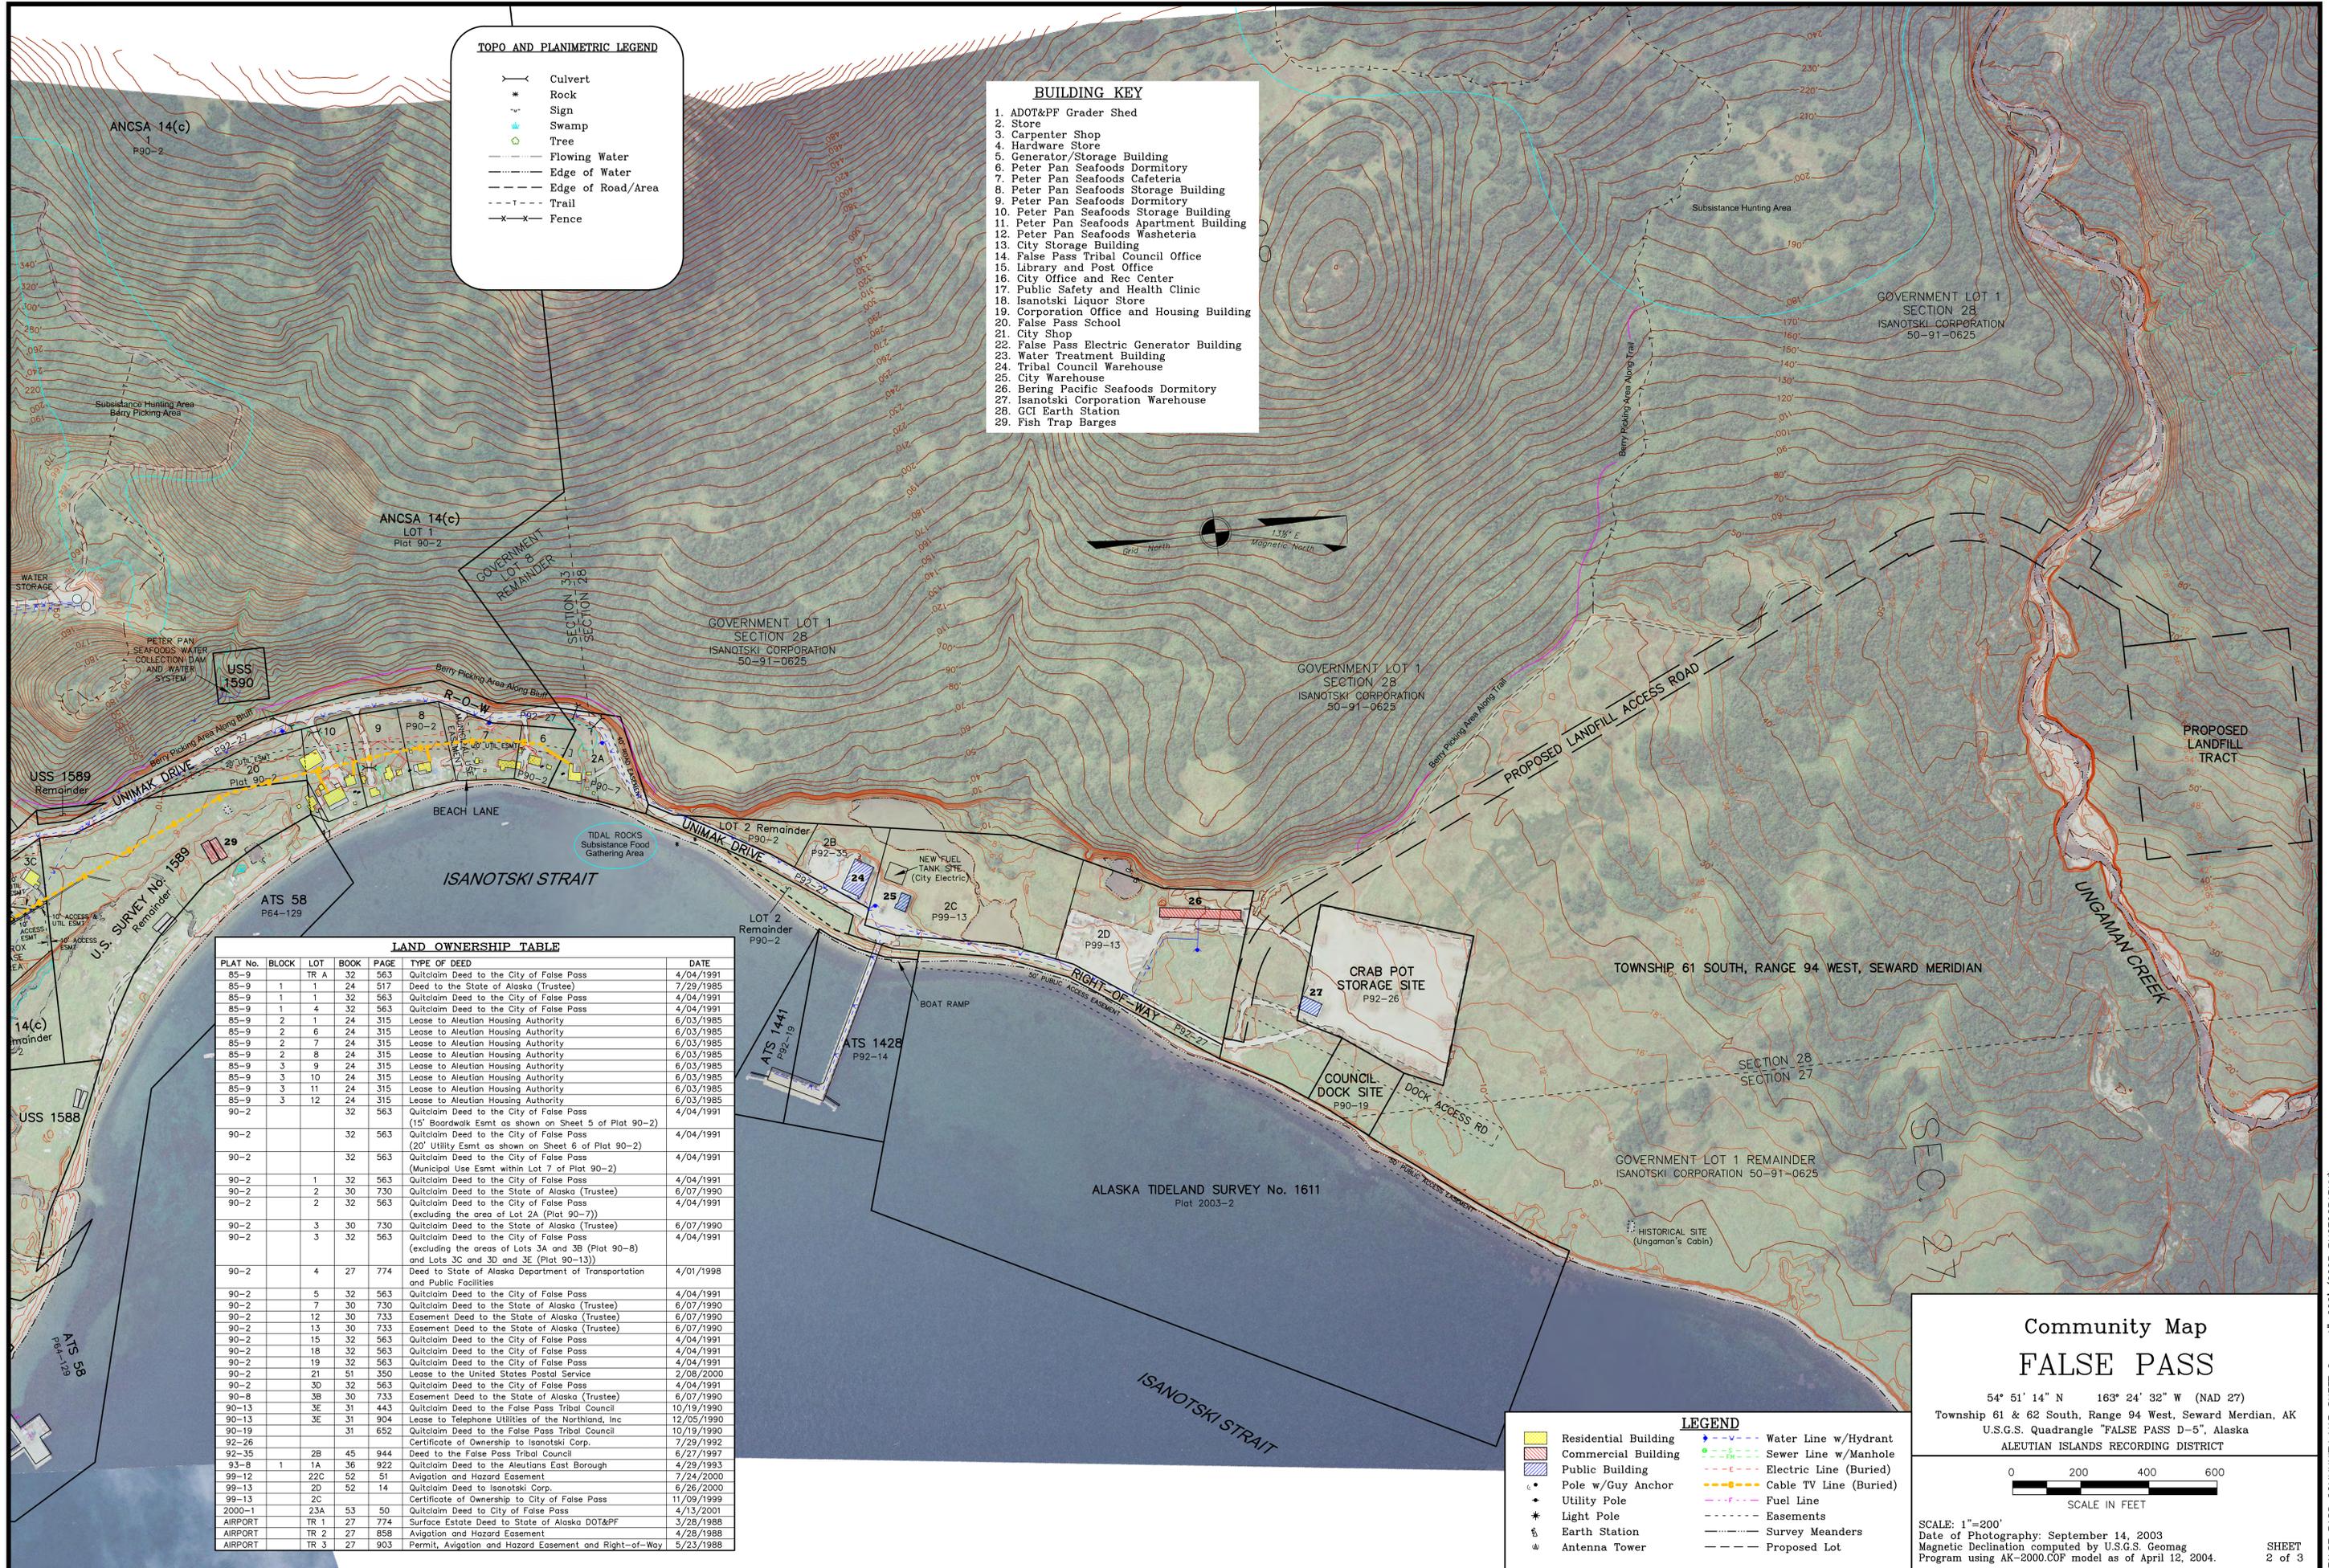

LAND OWNERSHIP TABLE

PLAT No.	BLOCK	LOT	BOOK	PAGE	TYPE OF DEED	DATE	
85-9	1	TR A	32	563	Quitclaim Deed to the City of False Pass	4/04/1991	
85-9	1	1	24	517	Deed to the State of Alaska (Trustee)	7/29/1985	
85-9	1	1	32	563	Quitclaim Deed to the City of False Pass	4/04/1991	
85-9	1	4	32	563	Quitclaim Deed to the City of False Pass	4/04/1991	
85-9	2	1	24	315	Lease to Aleutian Housing Authority	6/03/1985	
85-9	2	6	24	315	Lease to Aleutian Housing Authority	6/03/1985	
85-9	2	7	24	315	Lease to Aleutian Housing Authority	6/03/1985	
85-9	2	8	24	315	Lease to Aleutian Housing Authority	6/03/1985	
85-9	3	9	24	315	Lease to Aleutian Housing Authority	6/03/1985	
85-9	3	10	24	315	Lease to Aleutian Housing Authority	6/03/1985	
85-9	3	11	24	315	Lease to Aleutian Housing Authority	6/03/1985	
85-9	3	12	24	315	Lease to Aleutian Housing Authority	6/03/1985	
90-2			32	563	Quitclaim Deed to the City of False Pass (15' Boardwalk Esmt as shown on Sheet 5 of Plat 90-2)	4/04/1991	
90-2			32	563	Quitclaim Deed to the City of False Pass (20' Utility Esmt as shown on Sheet 6 of Plat 90-2)	4/04/1991	
90-2			32	563	Quitclaim Deed to the City of False Pass (Municipal Use Esmt within Lot 7 of Plat 90-2)	4/04/1991	
90-2	1		32	563	Quitclaim Deed to the City of False Pass	4/04/1991	
90-2	2		30	730	Quitclaim Deed to the State of Alaska (Trustee)	6/07/1990	
90-2	2		32	563	Quitclaim Deed to the City of False Pass (excluding the area of Lot 2A (Plat 90-7))	4/04/1991	
90-2	3		30	730	Quitclaim Deed to the State of Alaska (Trustee)	6/07/1990	
90-2	3		32	563	Quitclaim Deed to the City of False Pass (excluding the areas of Lots 3A and 3B (Plat 90-8) and Lots 3C and 3D and 3E (Plat 90-13))	4/04/1991	
90-2	4		27	774	Deed to State of Alaska Department of Transportation and Public Facilities	4/01/1998	
90-2	5		32	563	Quitclaim Deed to the City of False Pass	4/04/1991	
90-2	7		30	730	Quitclaim Deed to the State of Alaska (Trustee)	6/07/1990	
90-2	12		30	733	Easement Deed to the State of Alaska (Trustee)	6/07/1990	
90-2	13		30	733	Easement Deed to the State of Alaska (Trustee)	6/07/1990	
90-2	15		32	563	Quitclaim Deed to the City of False Pass	4/04/1991	
90-2	18		32	563	Quitclaim Deed to the City of False Pass	4/04/1991	
90-2	19		32	563	Quitclaim Deed to the City of False Pass	4/04/1991	
90-2	21		51	350	Lease to the United States Postal Service	2/08/2000	
90-2	30		32	563	Quitclaim Deed to the City of False Pass	4/04/1991	
90-8	3B		30	733	Easement Deed to the State of Alaska (Trustee)	6/07/1990	
90-13	3E		31	443	Quitclaim Deed to the False Pass Tribal Council	10/19/1990	
90-13	3E		31	904	Lease to Telephone Utilities of the Northland, Inc	12/05/1990	
90-19			31	652	Quitclaim Deed to the False Pass Tribal Council	10/19/1990	
92-26					Certificate of Ownership to Isanotski Corp.	7/29/1992	
92-35			2B	45	944	Deed to the False Pass Tribal Council	6/27/1997
93-8	1	1A	36	922	Quitclaim Deed to the Aleutians East Borough	4/29/1993	
99-12		22C	52	51	Avigation and Hazard Easement	7/24/2000	
99-13		2D	52	14	Quitclaim Deed to Isanotski Corp.	6/26/2000	
99-13		2C			Certificate of Ownership to City of False Pass	11/09/1999	
2000-1		23A	53	50	Quitclaim Deed to City of False Pass	4/13/2001	
AIRPORT		TR 1	27	774	Surface Estate Deed to State of Alaska DOT&PF	3/28/1988	
AIRPORT		TR 2	27	858	Avigation and Hazard Easement	4/28/1988	
AIRPORT		TR 3	27	903	Permit, Avigation and Hazard Easement and Right-of-Way	5/23/1988	

- LEGEND**
- Residential Building
 - Commercial Building
 - Public Building
 - Pole w/Guy Anchor
 - Utility Pole
 - Light Pole
 - Earth Station
 - Antenna Tower
 - Water Line w/Hydrant
 - Sewer Line w/Manhole
 - Electric Line (Buried)
 - Cable TV Line (Buried)
 - Fuel Line
 - Easements
 - Survey Meanders
 - Proposed Lot

**Community Map
FALSE PASS**

54° 51' 14" N 163° 24' 32" W (NAD 27)
Township 61 & 62 South, Range 94 West, Seward Meridian, AK
U.S.G.S. Quadrangle "FALSE PASS D-5", Alaska
ALEUTIAN ISLANDS RECORDING DISTRICT

0 200 400 600
SCALE IN FEET

SCALE: 1"=200'
Date of Photography: September 14, 2003
Magnetic Declination computed by U.S.G.S. Geomag
Program using AK-2000.COF model as of April 12, 2004.

SHEET
2 of 3