



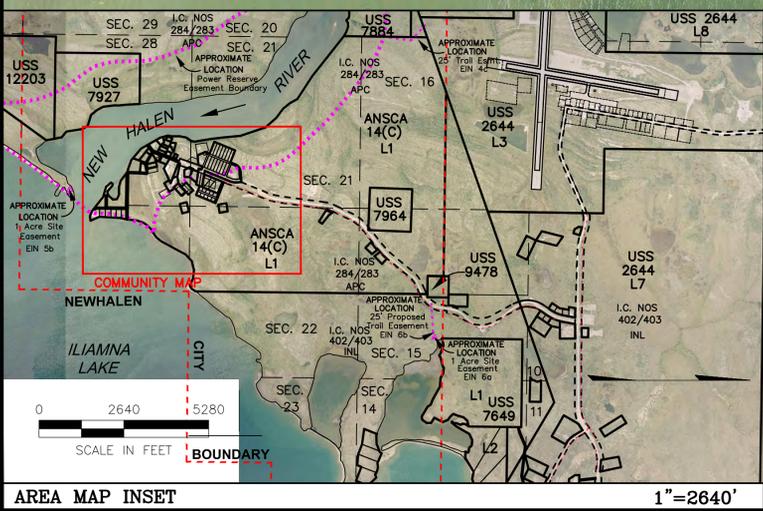

BUILDING KEY

1. INNEC Electric Fuel Tank
2. Play Ground
3. Newhalen School
4. Teacher Housing
5. Teacher Housing
6. Newhalen House
7. Newhalen Tribal Council
8. AK State Trooper Bldg.
9. Fire Station
10. City Council
11. Water Plant
12. Playground
13. Teen Center
14. Park Area
15. Newhalen General Store
16. Russian Orthodox Church
17. Graveyard

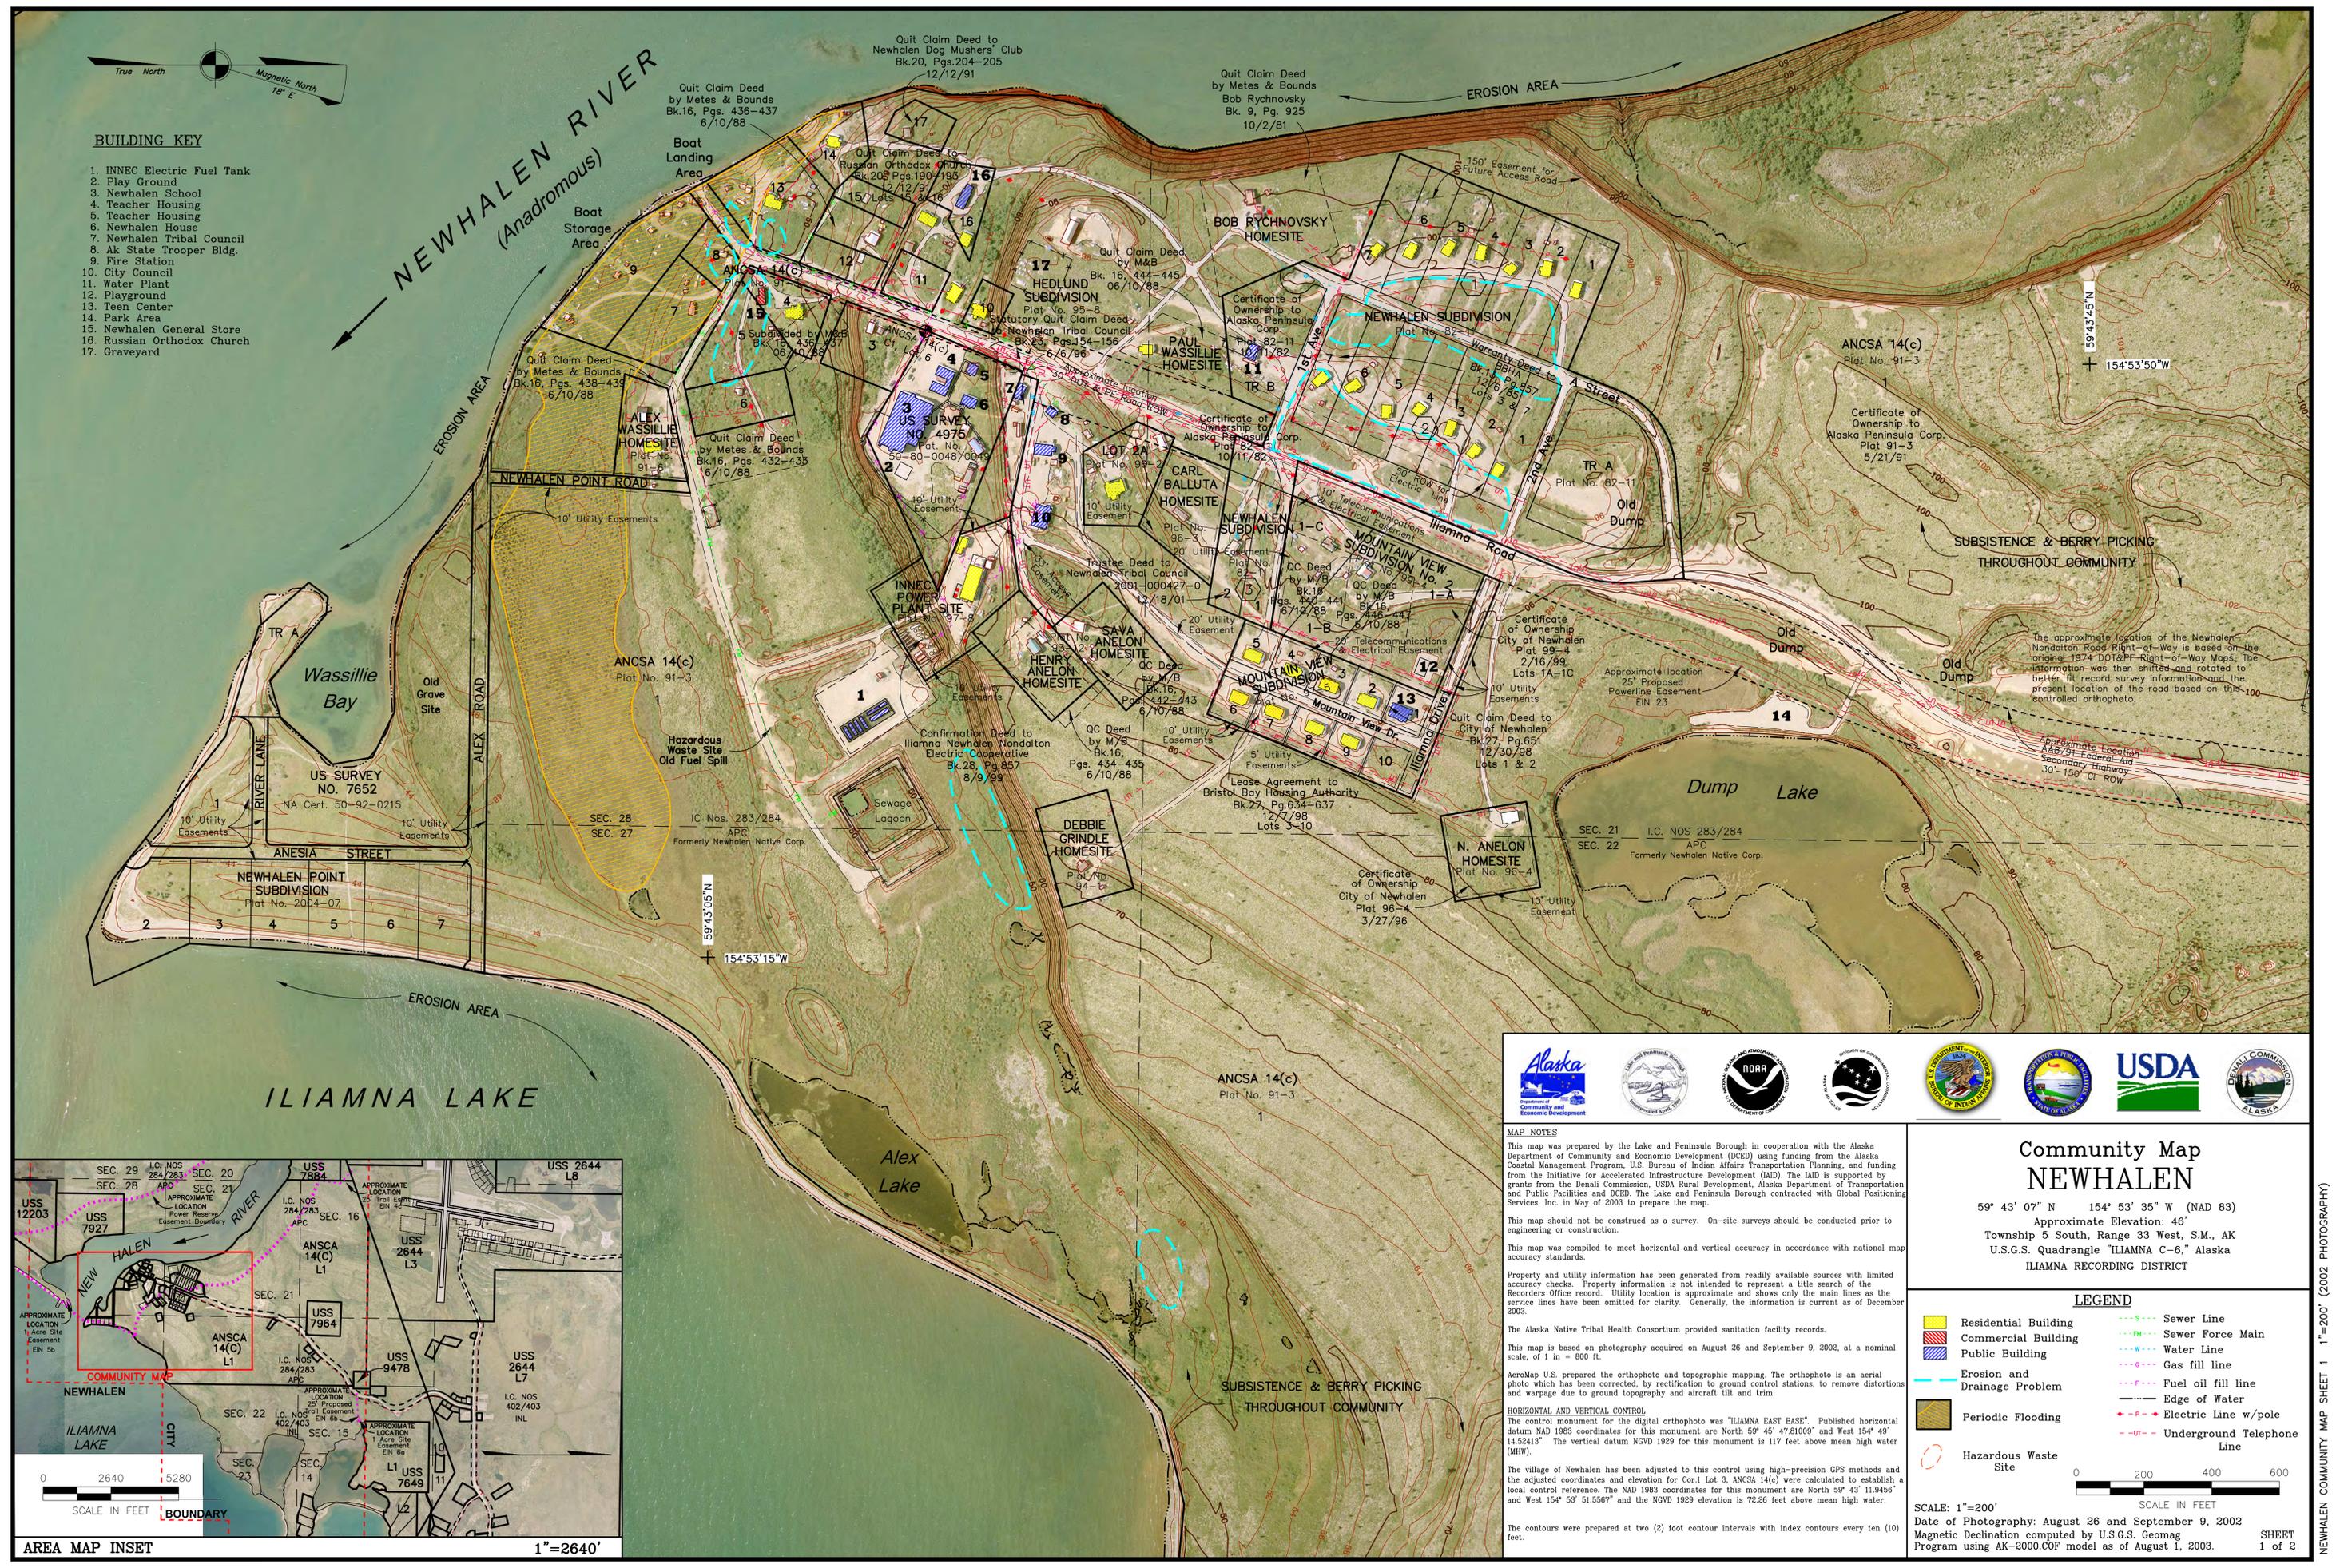

MAP NOTES

This map was prepared by the Lake and Peninsula Borough in cooperation with the Alaska Department of Community and Economic Development (DCEd) using funding from the Alaska Coastal Management Program, U.S. Bureau of Indian Affairs Transportation Planning, and funding from the Initiative for Accelerated Infrastructure Development (IAID). The IAID is supported by grants from the Denali Commission, USDA Rural Development, Alaska Department of Transportation and Public Facilities and DCEd. The Lake and Peninsula Borough contracted with Global Positioning Services, Inc. in May of 2003 to prepare the map.

This map should not be construed as a survey. On-site surveys should be conducted prior to engineering or construction.

This map was compiled to meet horizontal and vertical accuracy in accordance with national map accuracy standards.

Property and utility information has been generated from readily available sources with limited accuracy checks. Property information is not intended to represent a title search of the Records Office and shows only the main lines as the service lines have been omitted for clarity. Generally, the information is current as of December 2003.

The Alaska Native Tribal Health Consortium provided sanitation facility records.

This map is based on photography acquired on August 26 and September 9, 2002, at a nominal scale, of 1 in = 800 ft.

HORIZONTAL AND VERTICAL CONTROL
The control monument for the digital orthophoto was "ILIAMNA EAST BASE". Published horizontal datum NAD 1983 coordinates for this monument are North 59° 45' 47.81009" and West 154° 49' 14.52413". The vertical datum NGVD 1929 for this monument is 117 feet above mean high water (MHW).

The village of Newhalen has been adjusted to this control using high-precision GPS methods and the adjusted coordinates and elevation for Cor:1 Lot 3, ANCSA 14(c) were calculated to establish a local control reference. The NAD 1983 coordinates for this monument are North 59° 43' 11.9456" and West 154° 53' 51.5567" and the NGVD 1929 elevation is 72.26 feet above mean high water.

The contours were prepared at two (2) foot contour intervals with index contours every ten (10) feet.

Community Map NEWHALEN

59° 43' 07" N 154° 53' 35" W (NAD 83)
 Approximate Elevation: 46'
 Township 5 South, Range 33 West, S.M., AK
 U.S.G.S. Quadrangle "ILIAMNA C-6," Alaska
 ILIAMNA RECORDING DISTRICT

LEGEND

	Residential Building		Sewer Line
	Commercial Building		Sewer Force Main
	Public Building		Water Line
	Erosion and Drainage Problem		Gas fill line
	Periodic Flooding		Fuel oil fill line
	Hazardous Waste Site		Edge of Water
			Electric Line w/pole
			Underground Telephone Line

SCALE: 1"=200'
 Date of Photography: August 26 and September 9, 2002
 Magnetic Declination computed by U.S.G.S. Geomag Program using AK-2000.COF model as of August 1, 2003.

0 200 400 600
 SCALE IN FEET

NEWHALEN COMMUNITY MAP SHEET 1 1"=200' (2002 PHOTOGRAPHY)